


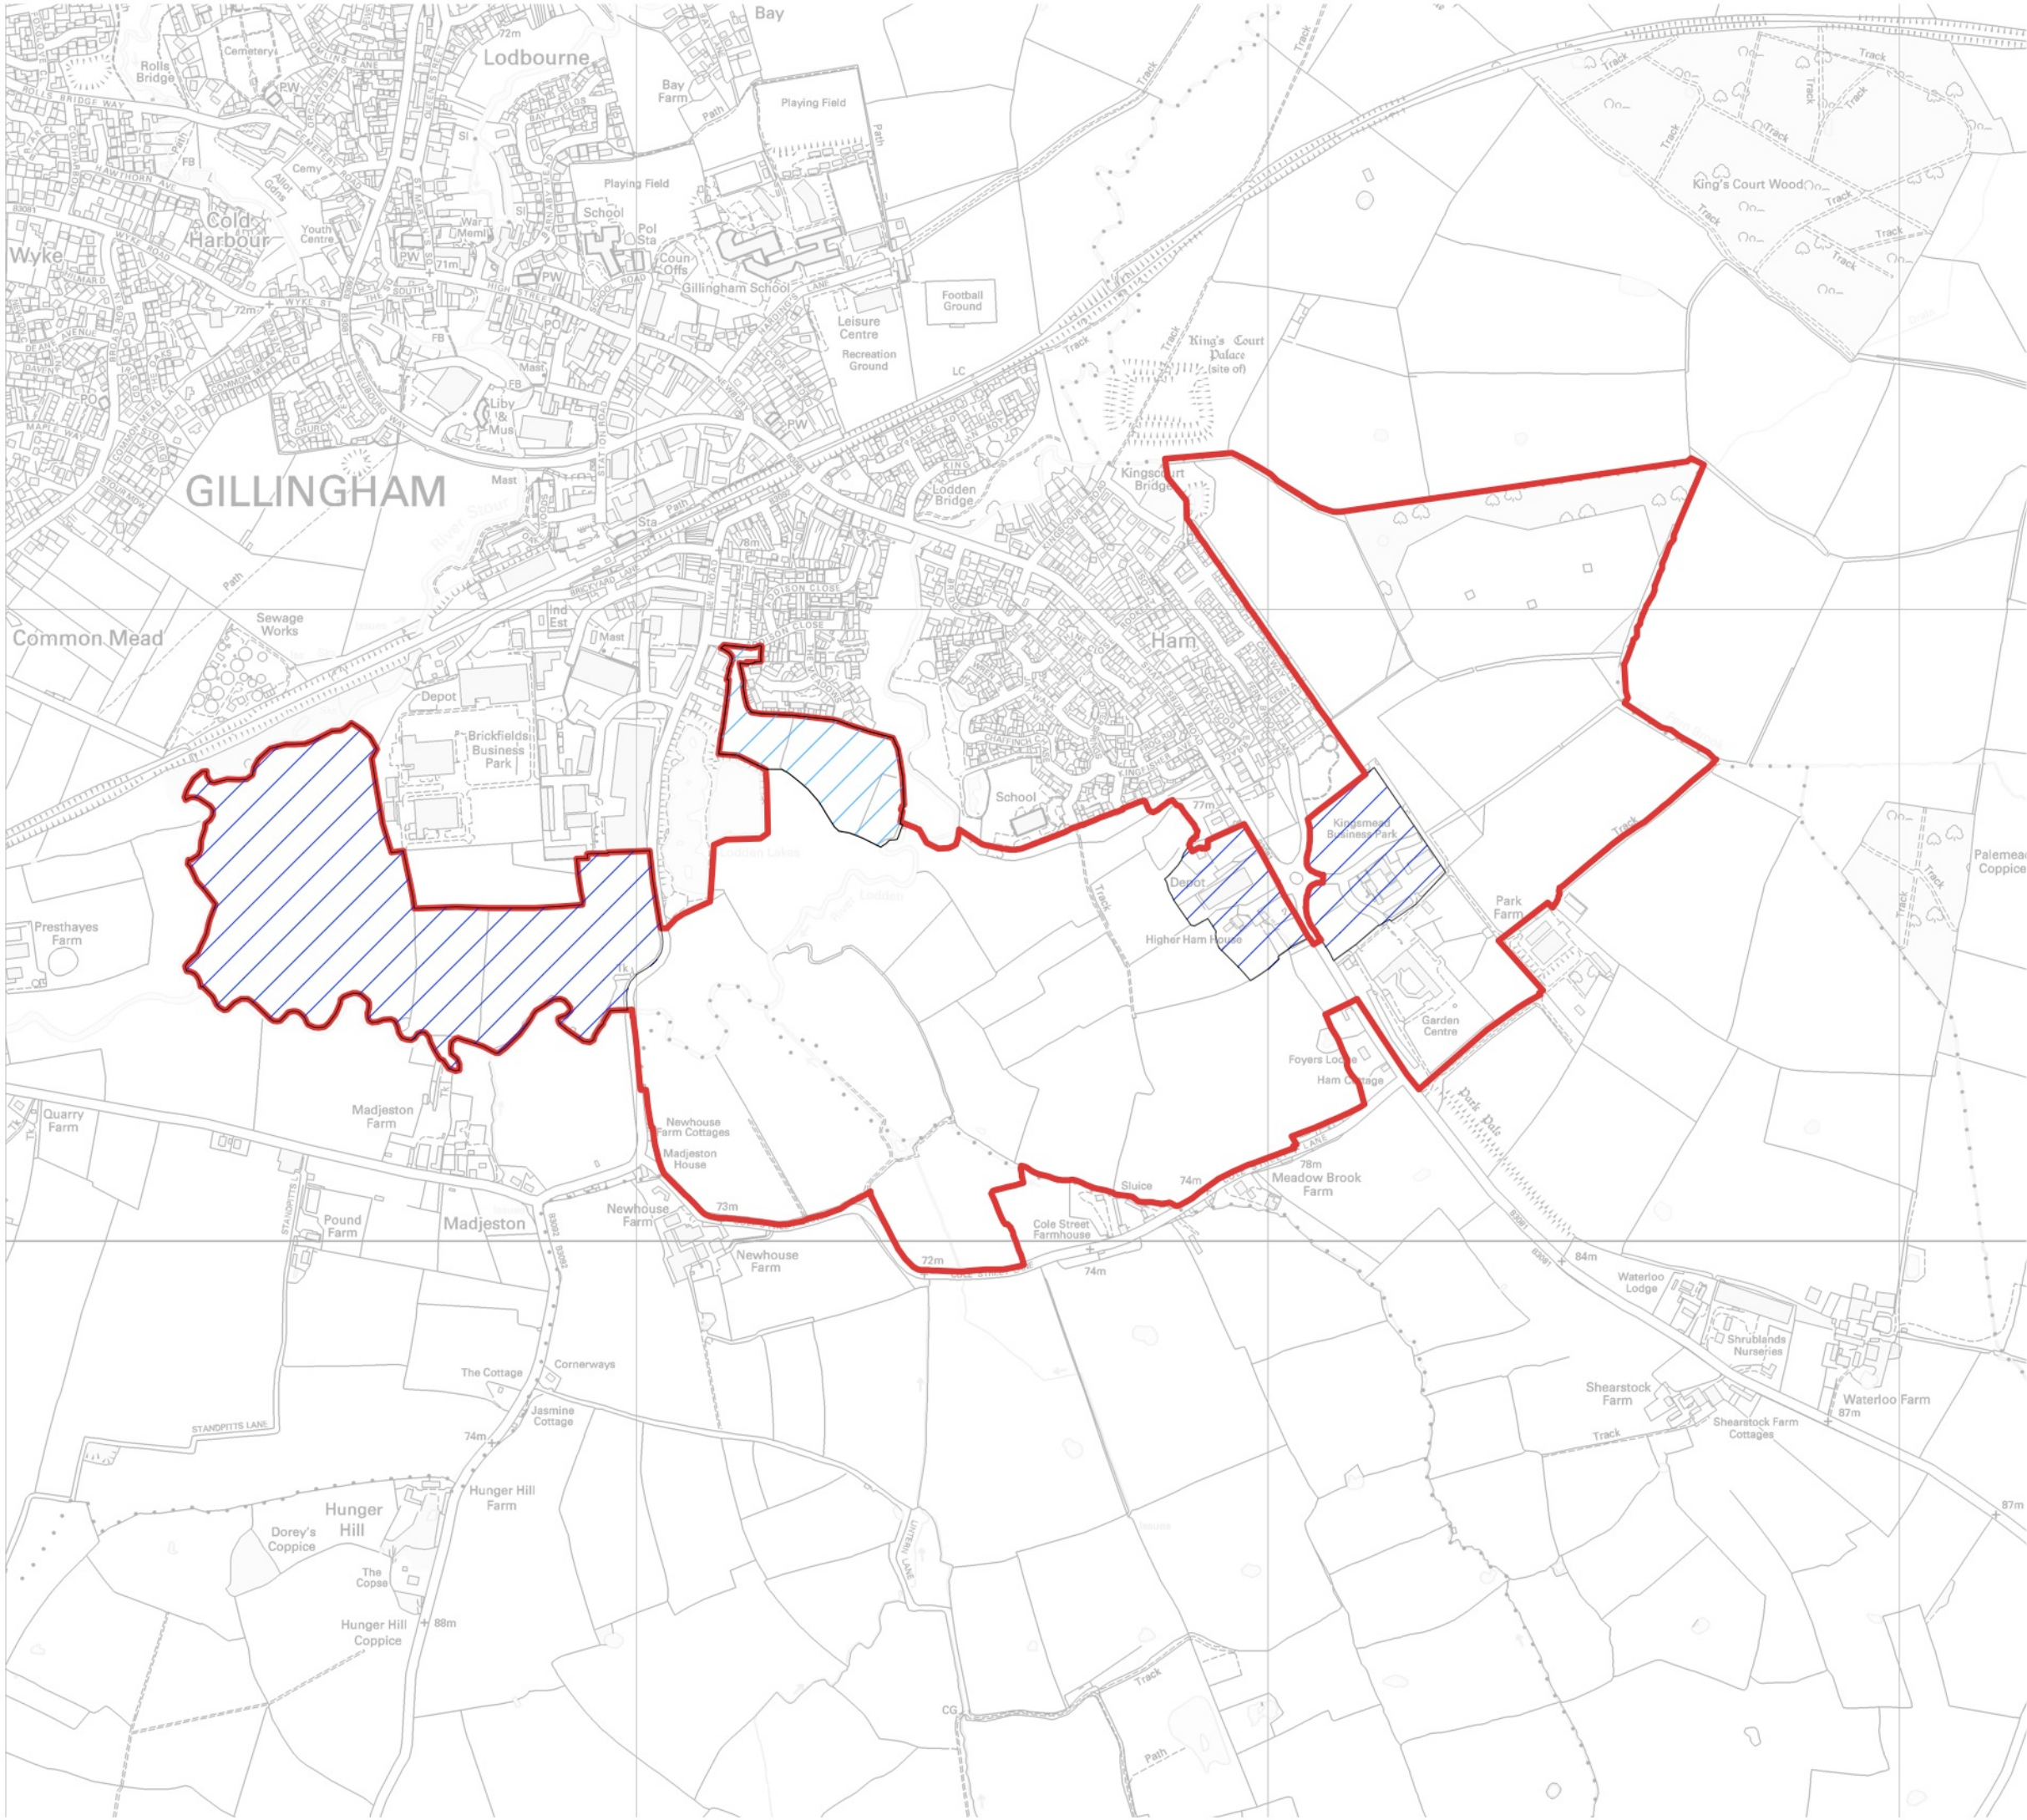

Key

- Red Line boundary
- Part of the SSA but excluded from scoping opinion request
- Existing allocation/commitment

Notes/Revisions

South Gillingham
South Gillingham consortium

Scoping Red Line

220703D/URB/SSARL/003	Revision:
	Date issued: Oct 2014
1:10000@A3	Drawn by: IP Checked by: CO

© Terence O'Rourke Ltd 2013 Do not scale from this drawing

Terence O'Rourke
Planning | Design | Environment

London
3 Whitcomb Street London WC2H 7HA
Bournemouth
Everdene House Deansleigh Road Bournemouth BH7 7DU
020 3664 6755 enquiries@toritd.co.uk www.toritd.co.uk