


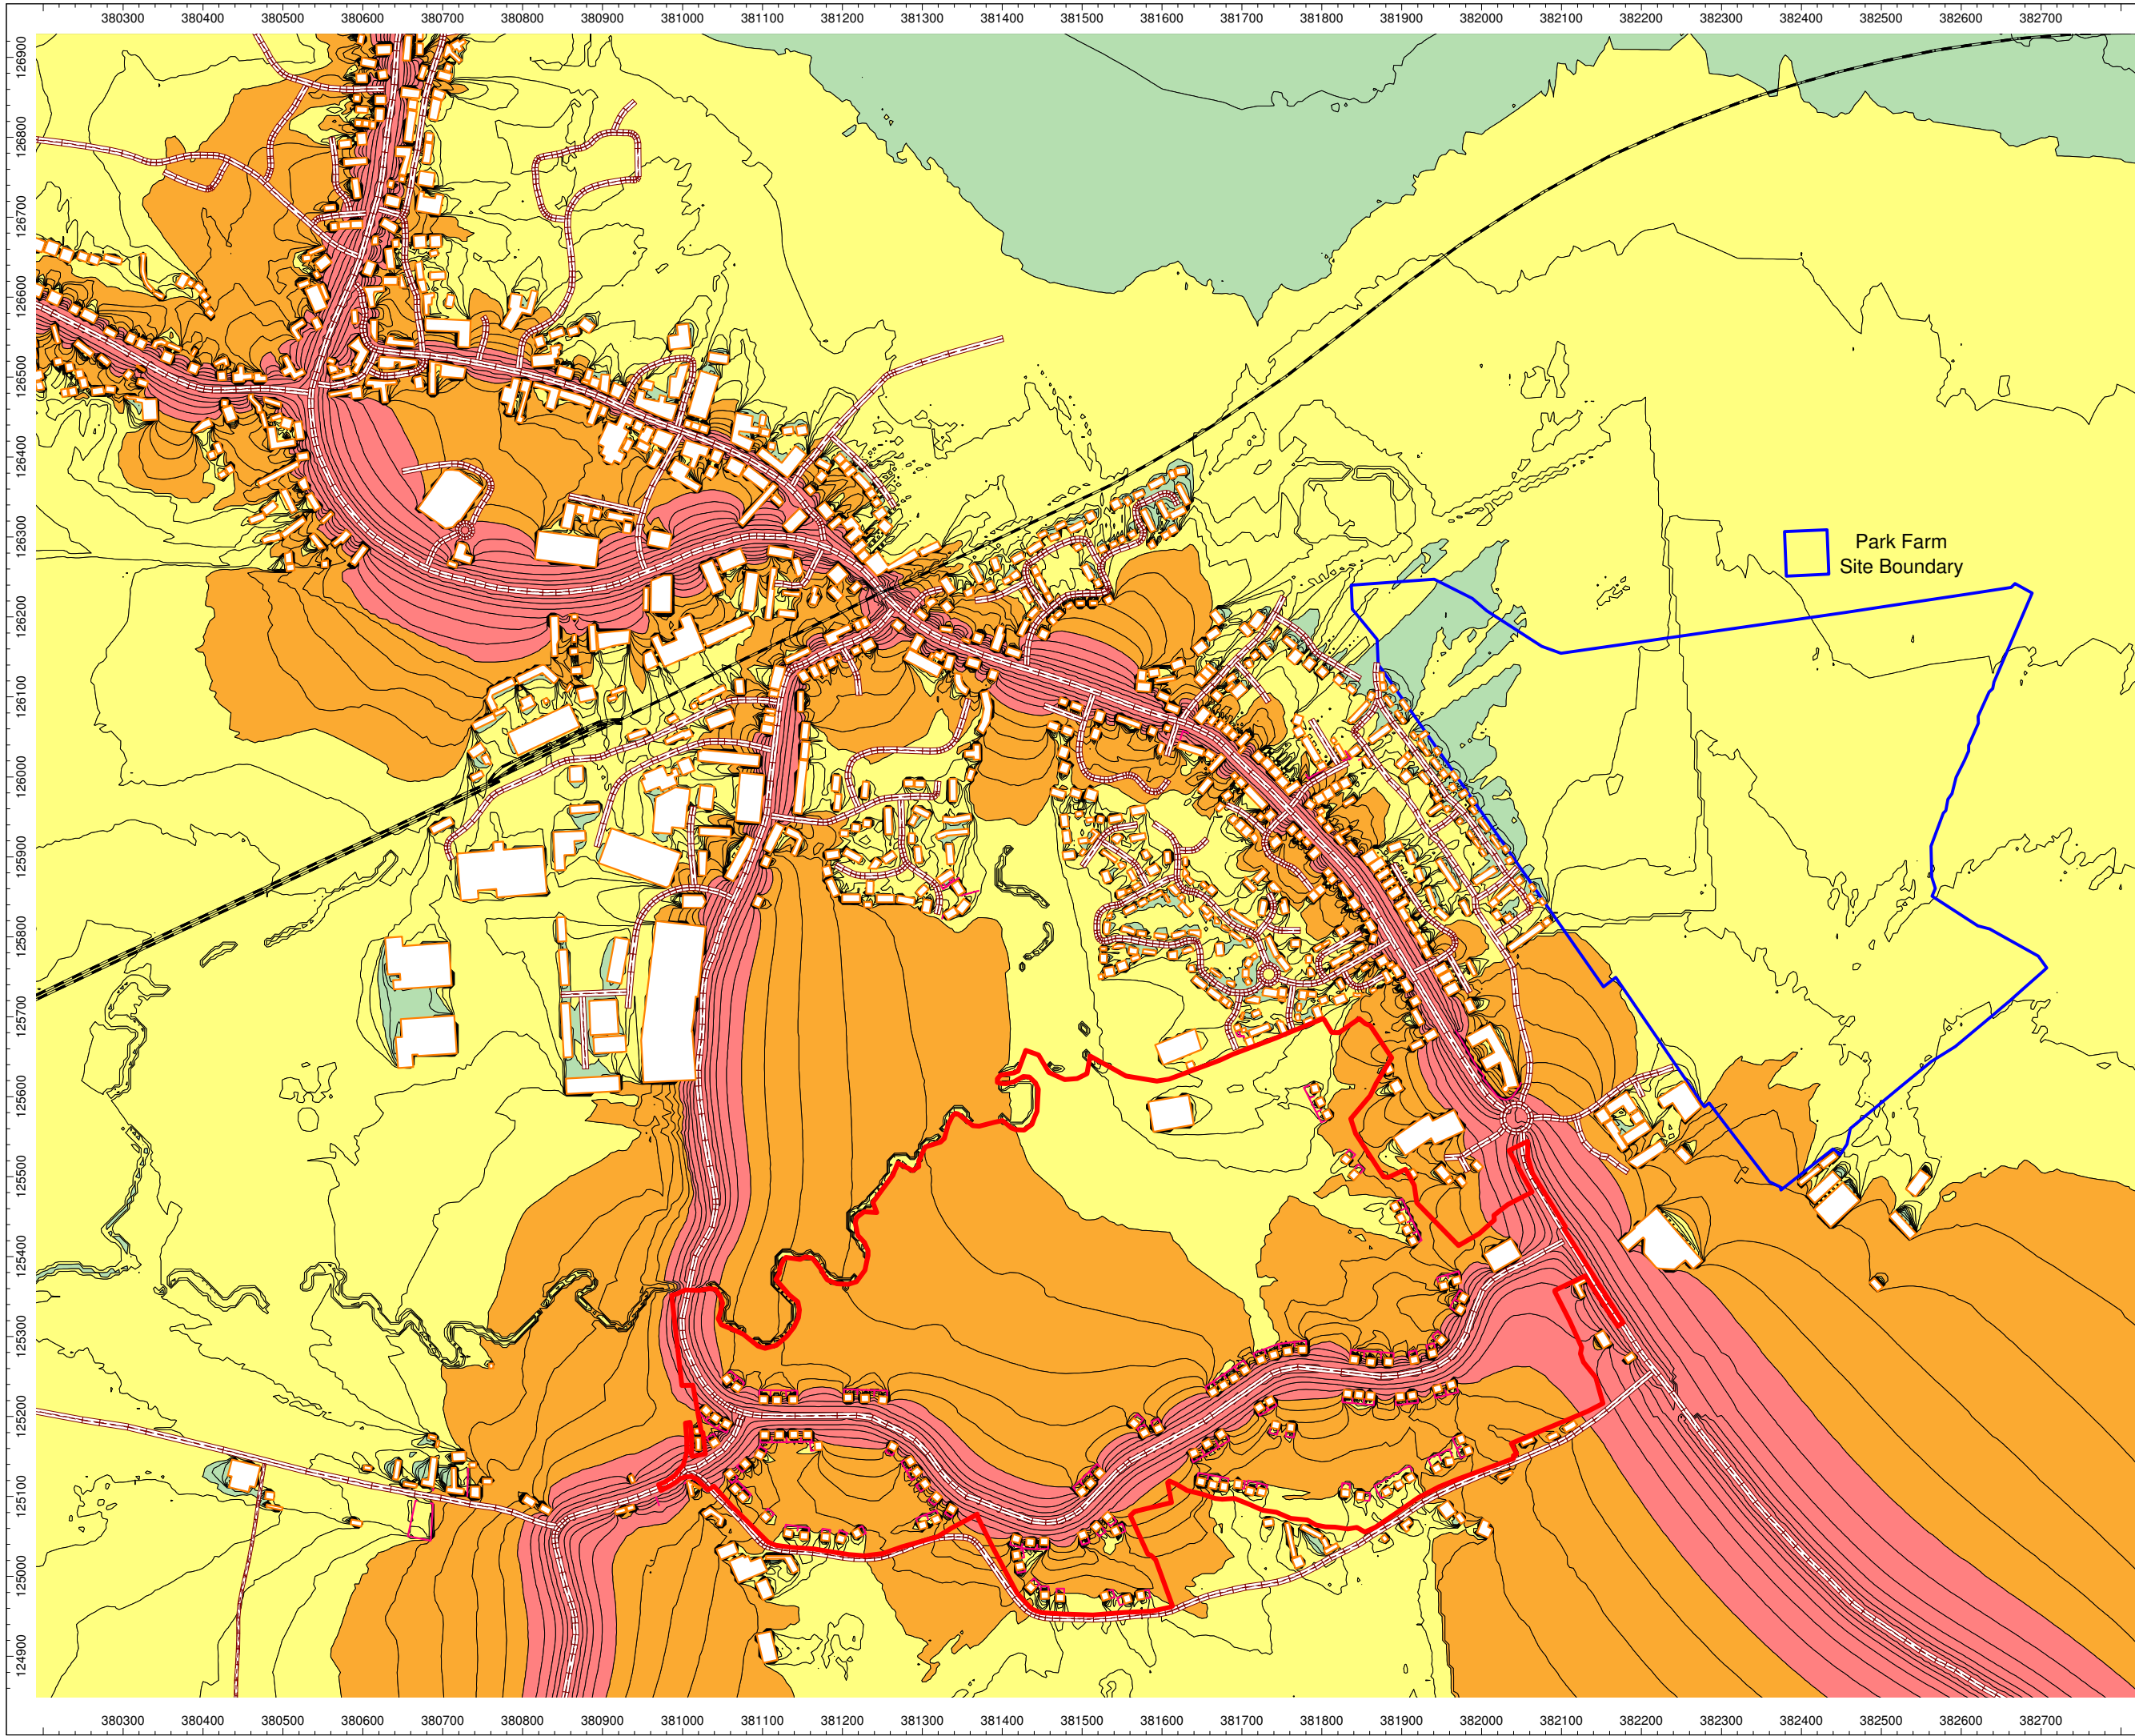

Client:
Welbeck Strategic Land
C G Fry and Son Ltd
Taylor Wimpey

Project:
Gillingham Strategic Site
Location

Project Number:
A055606-2

Drawing Title / Scenario:
Daytime Do Something
LA10,18hr
Noise Contours (2031)

Drawing Number:
SK05

Key:

Site Boundary: 

-  0.0 - 40.0 dB
-  40.0 - 50.0 dB
-  50.0 - 60.0 dB
-  >60.0 dB

Scale : Not to scale

WYGE Leicester 27.11.17


This map is based upon Ordnance Survey material reproduced by WYG on behalf of Her Majesty's Stationery Office.
© Crown Copyright. Unauthorised reproduction infringes Crown copyright and may lead to civil proceedings.

Licence Number AL 553611



Executive Park
Avalon Way
Anstey
Leicestershire
LE7 7GR
Tel 0116 234 8000

© WYG Environment

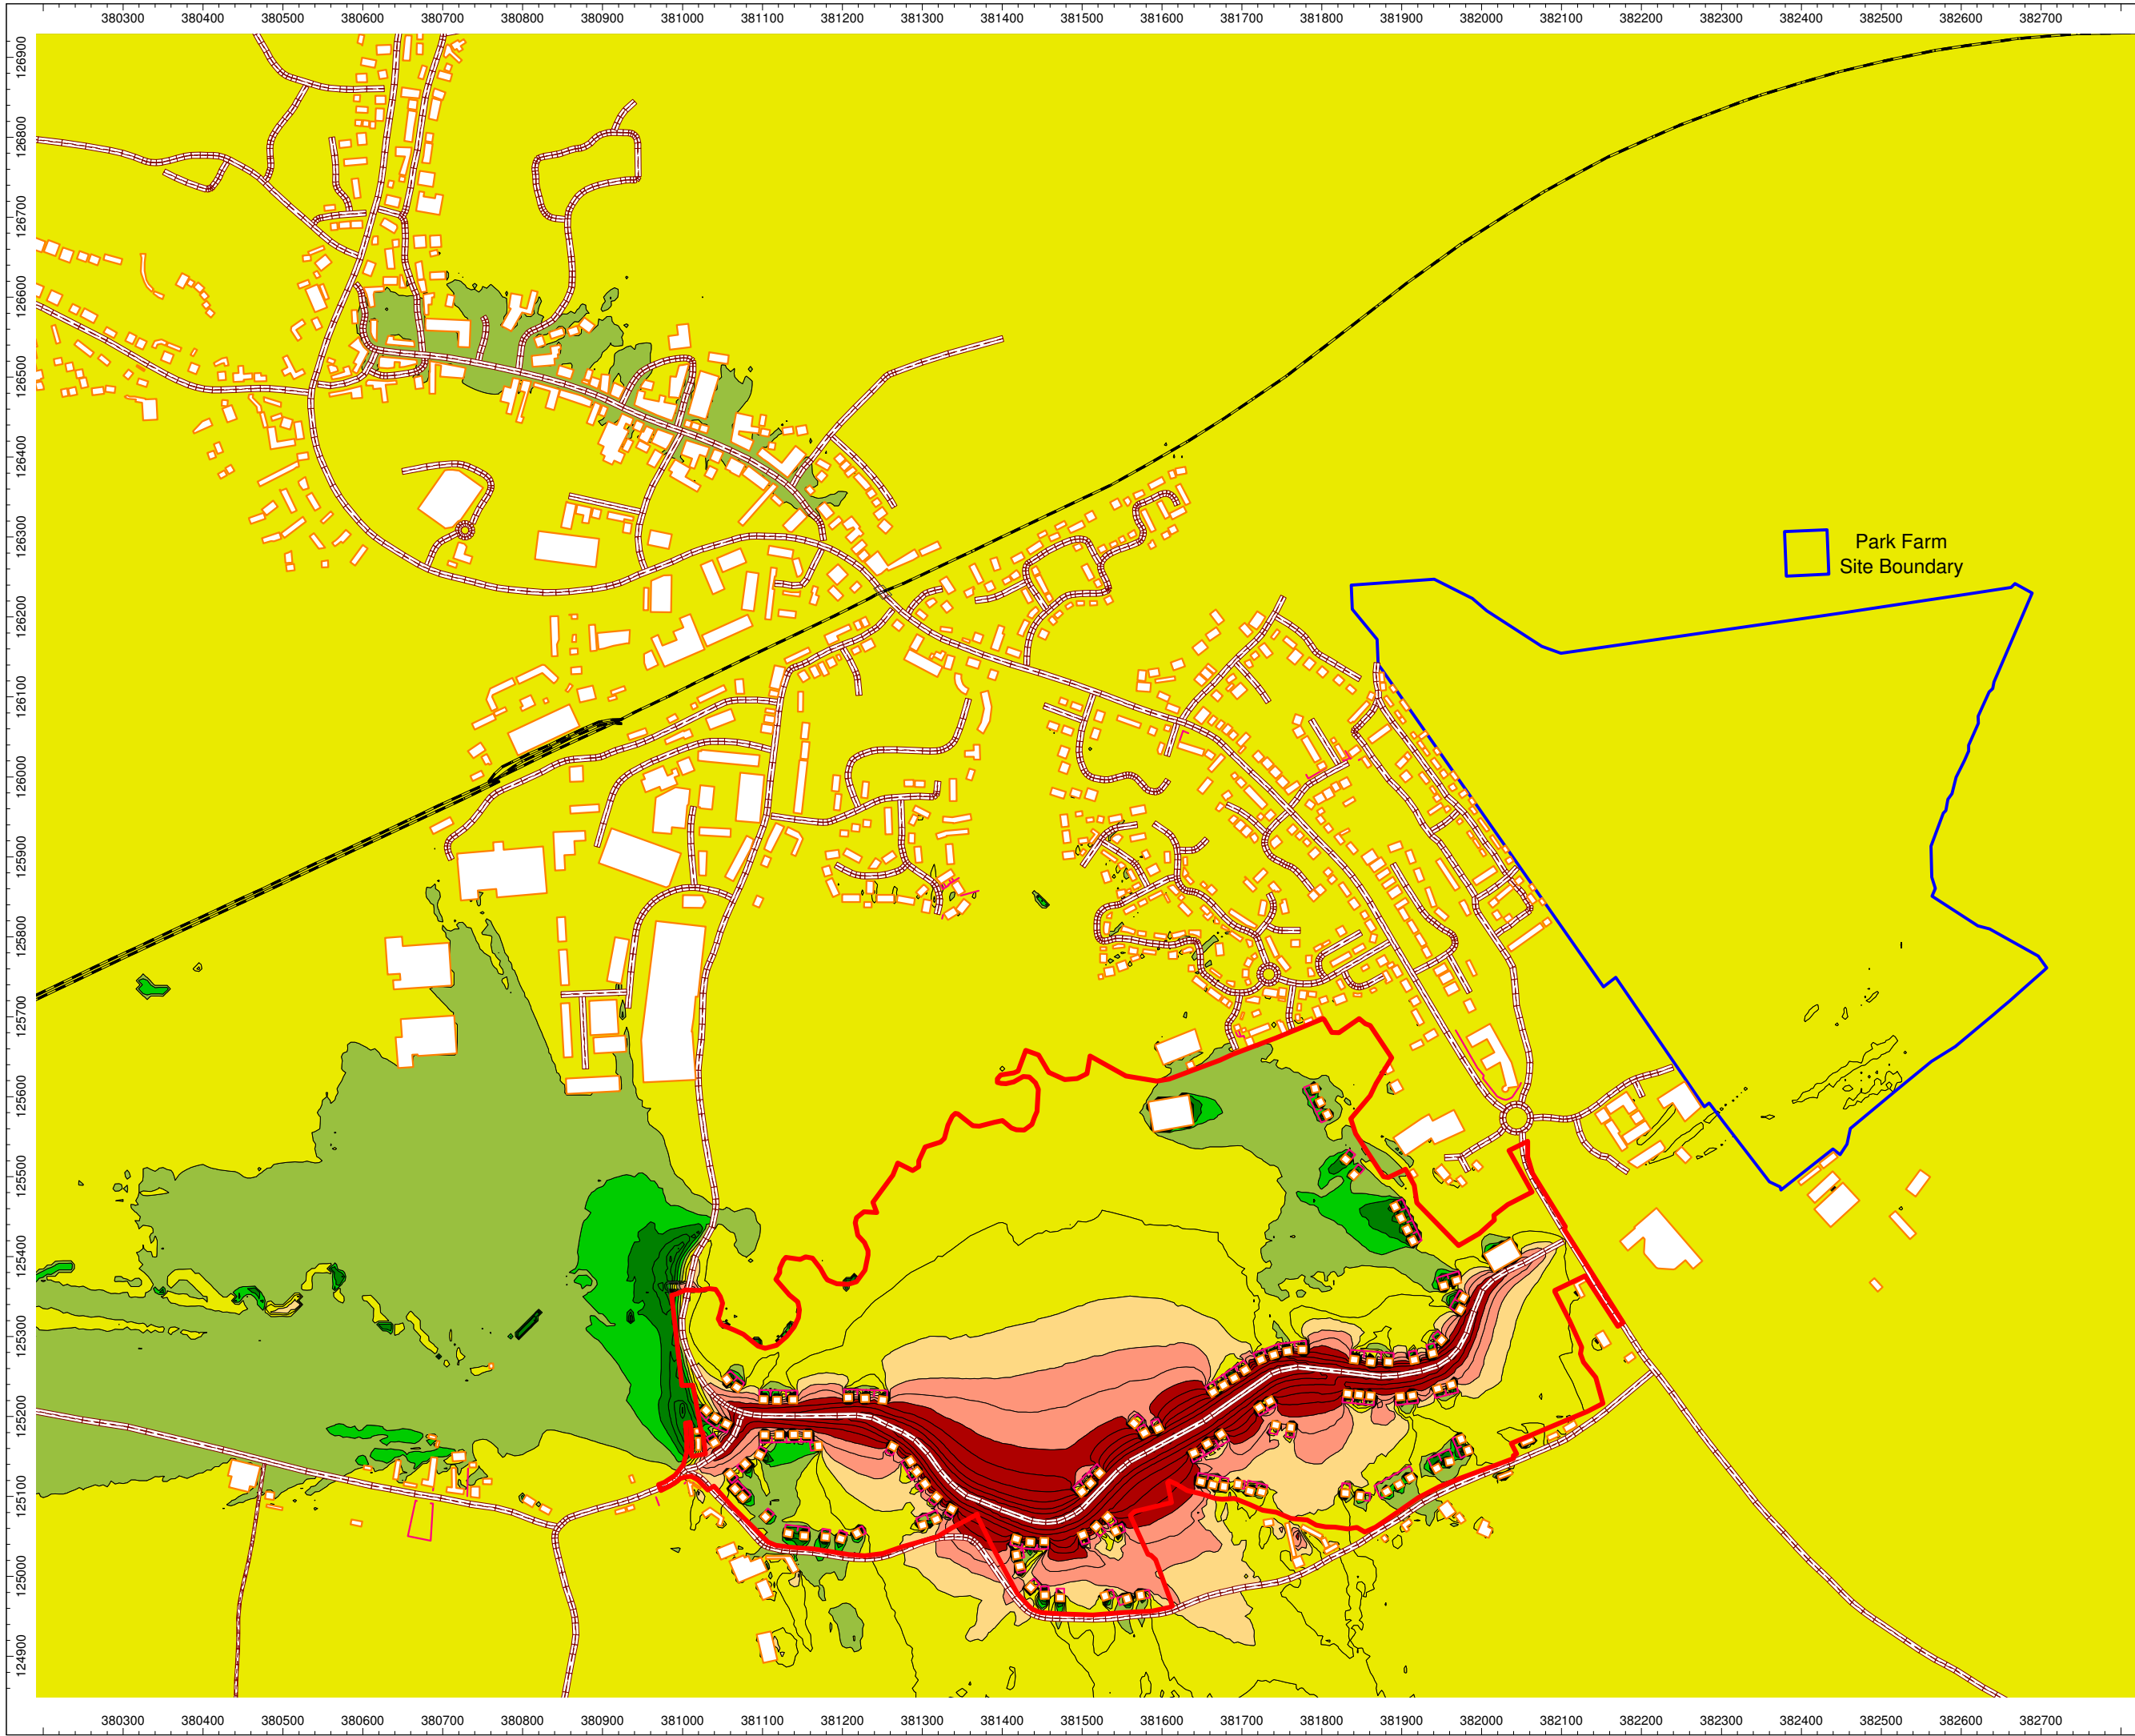

Client:
Welbeck Strategic Land
C G Fry and Son Ltd
Taylor Wimpey

Project:
Gillingham Strategic Site
Location

Project Number:
A055606-2

Drawing Title / Scenario:
Do Minimum 2021/ Do
Something 2031: Noise
Level Difference Plot

Drawing Number:
SK06

Key:

Site Boundary:

- 10 <= ... < -5
- 5 <= ... < -3
- 3 <= ... < 0
- 0 <= ... < 3
- 3 <= ... < 5
- 5 <= ... < 10

Scale : Not to scale

WYGE Leicester 27.11.17


This map is based upon Ordnance Survey material reproduced by WYG on behalf of Her Majesty's Stationery Office. © Crown Copyright. Unauthorised reproduction infringes Crown copyright and may lead to civil proceedings.

Licence Number AL 553611



Executive Park
Avalon Way
Anstey
Leicestershire
LE7 7GR
Tel 0116 234 8000

© WYG Environment

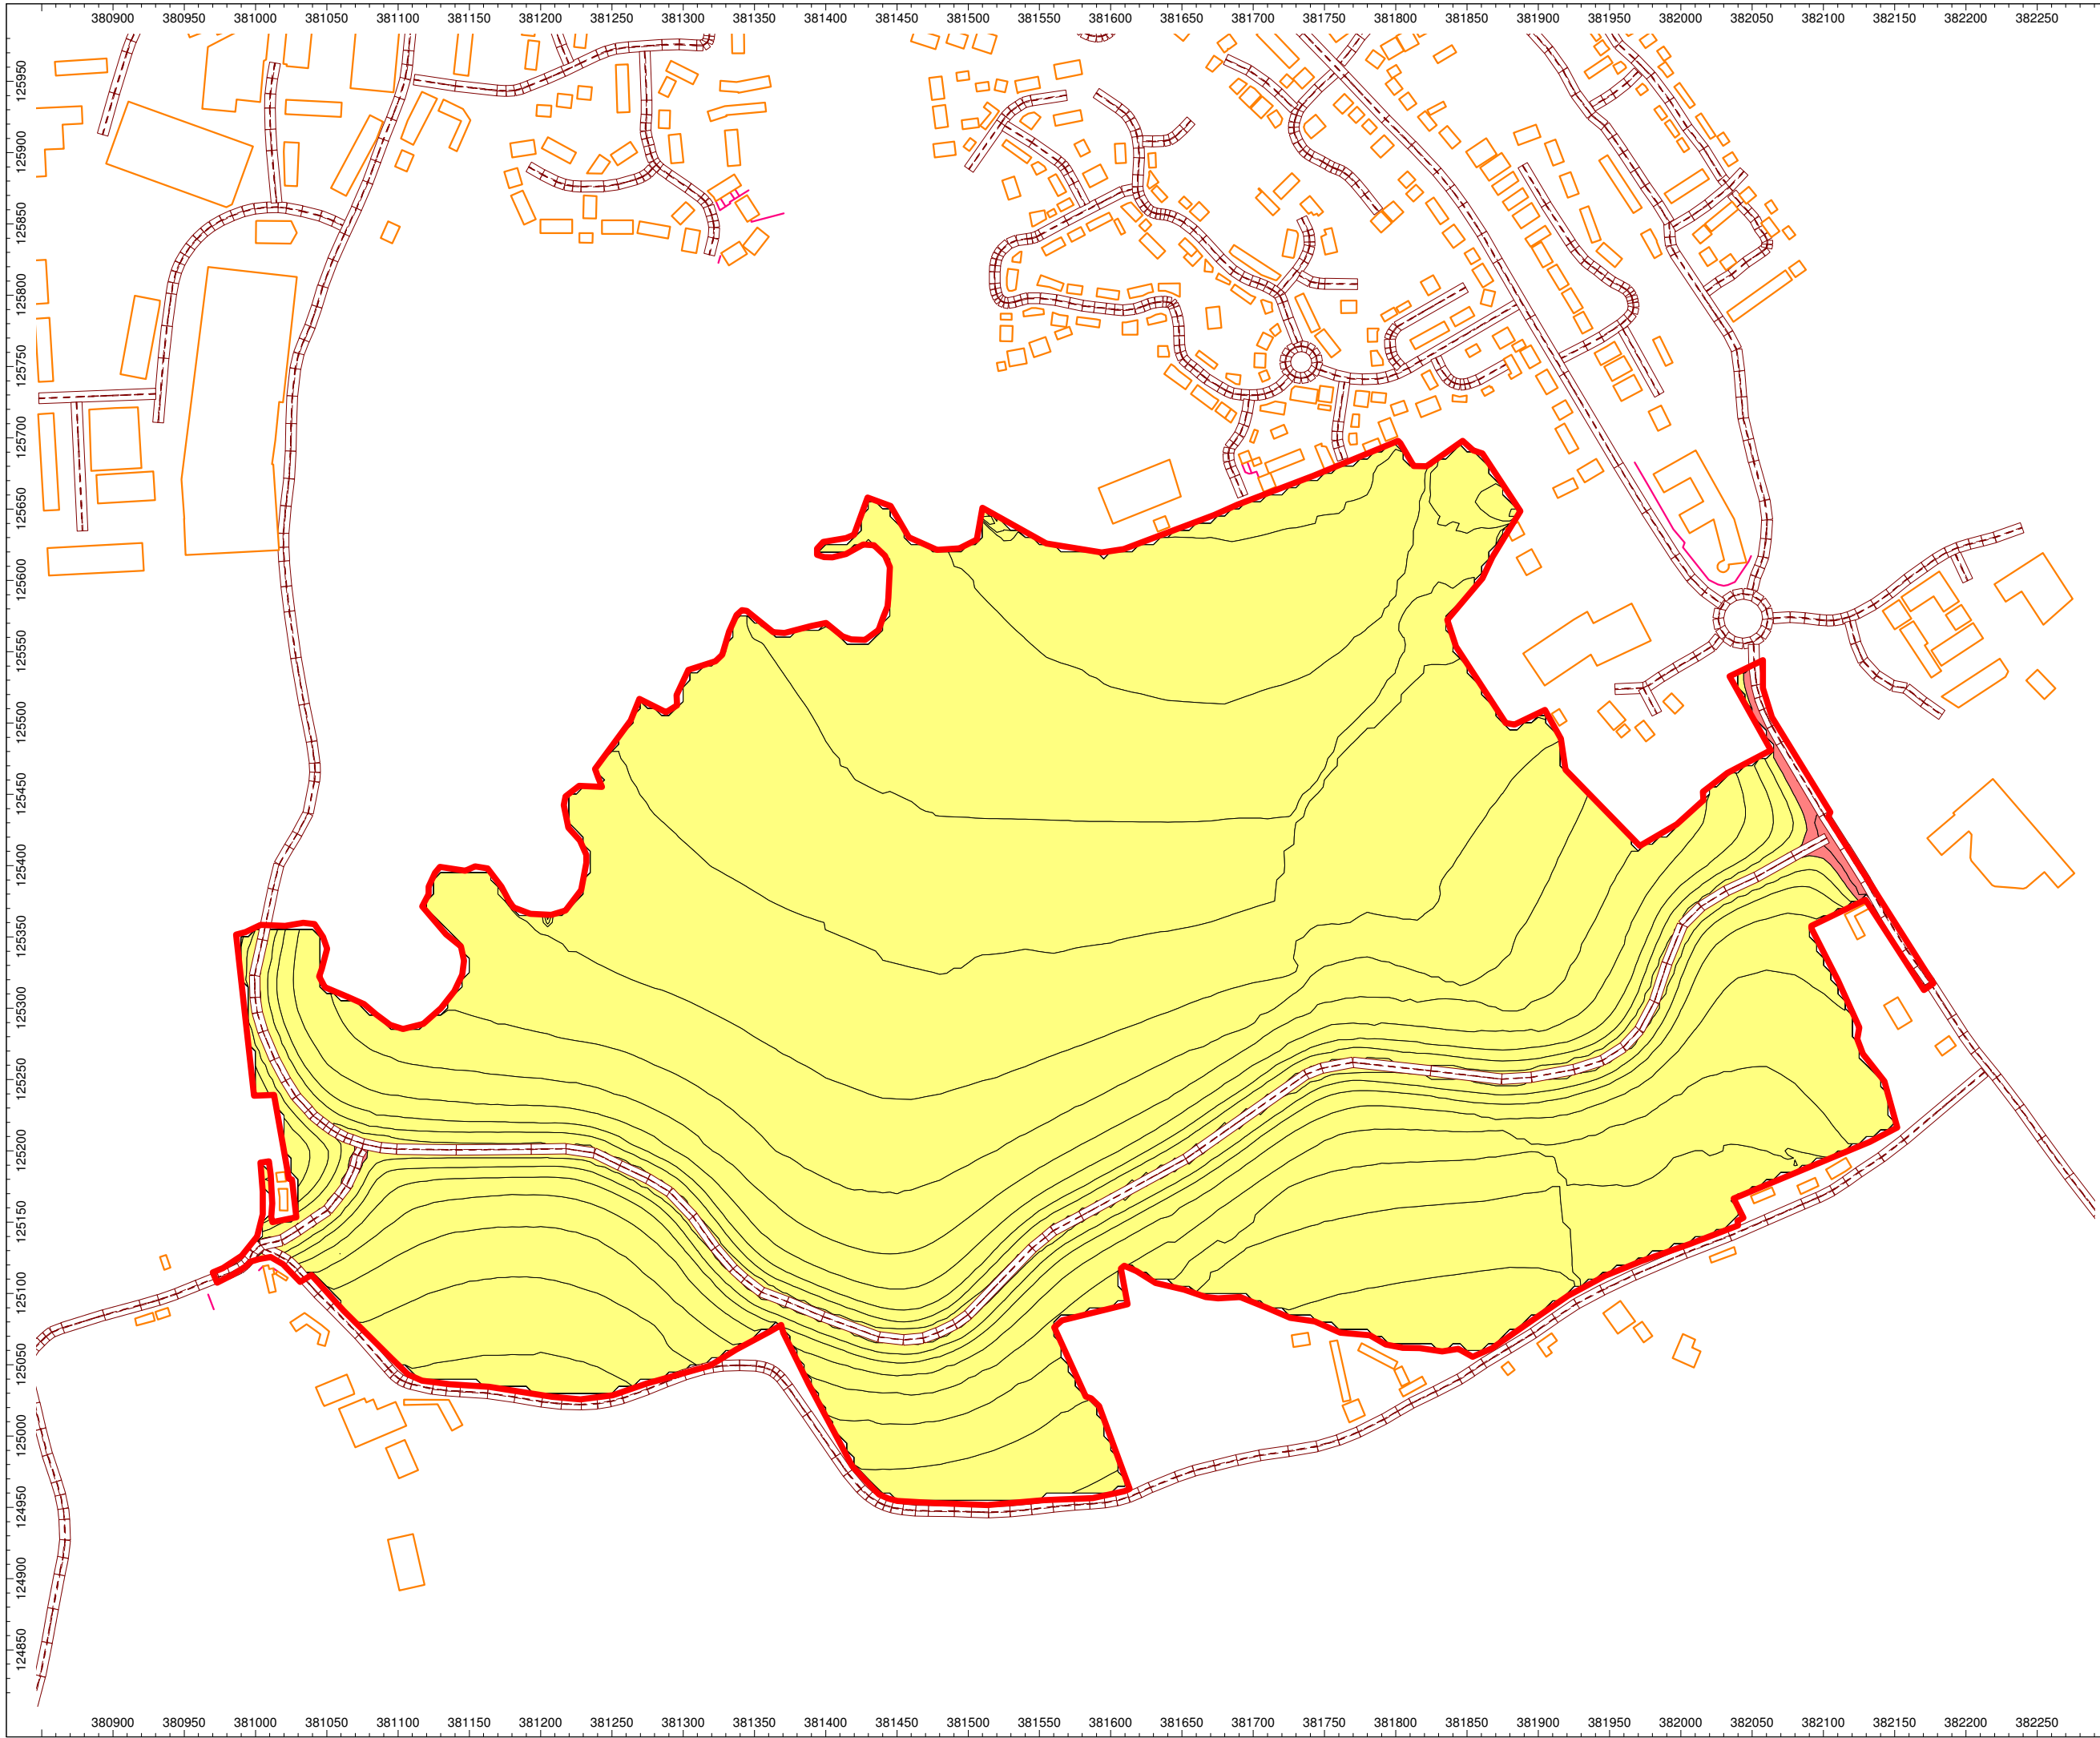

Client:
Welbeck Strategic Land
C G Fry and Son Ltd
Taylor Wimpey

Project:
Gillingham Strategic Site
Location

Project Number:
A055606-2

Drawing Title / Scenario:
Indicative Layout Showing
Glazing Strategy

Drawing Number:
SK07

Key:

Site Boundary: —

■ Natural Ventilation
■ Alternative Ventilation/Glazing
■ Enhanced Glazing Required
■ No Build Zone

Scale : Not to scale

WYGE Leicester 27.11.17

This map is based upon Ordnance Survey material reproduced by WYG on behalf of Her Majesty's Stationary Office.
© Crown Copyright. Unauthorised reproduction infringes Crown copyright and may lead to civil proceedings.

Licence Number AL 553611



Executive Park
Avalon Way
Anstey
Leicestershire
LE7 7GR
Tel 0116 234 8000

© WYG Environment