


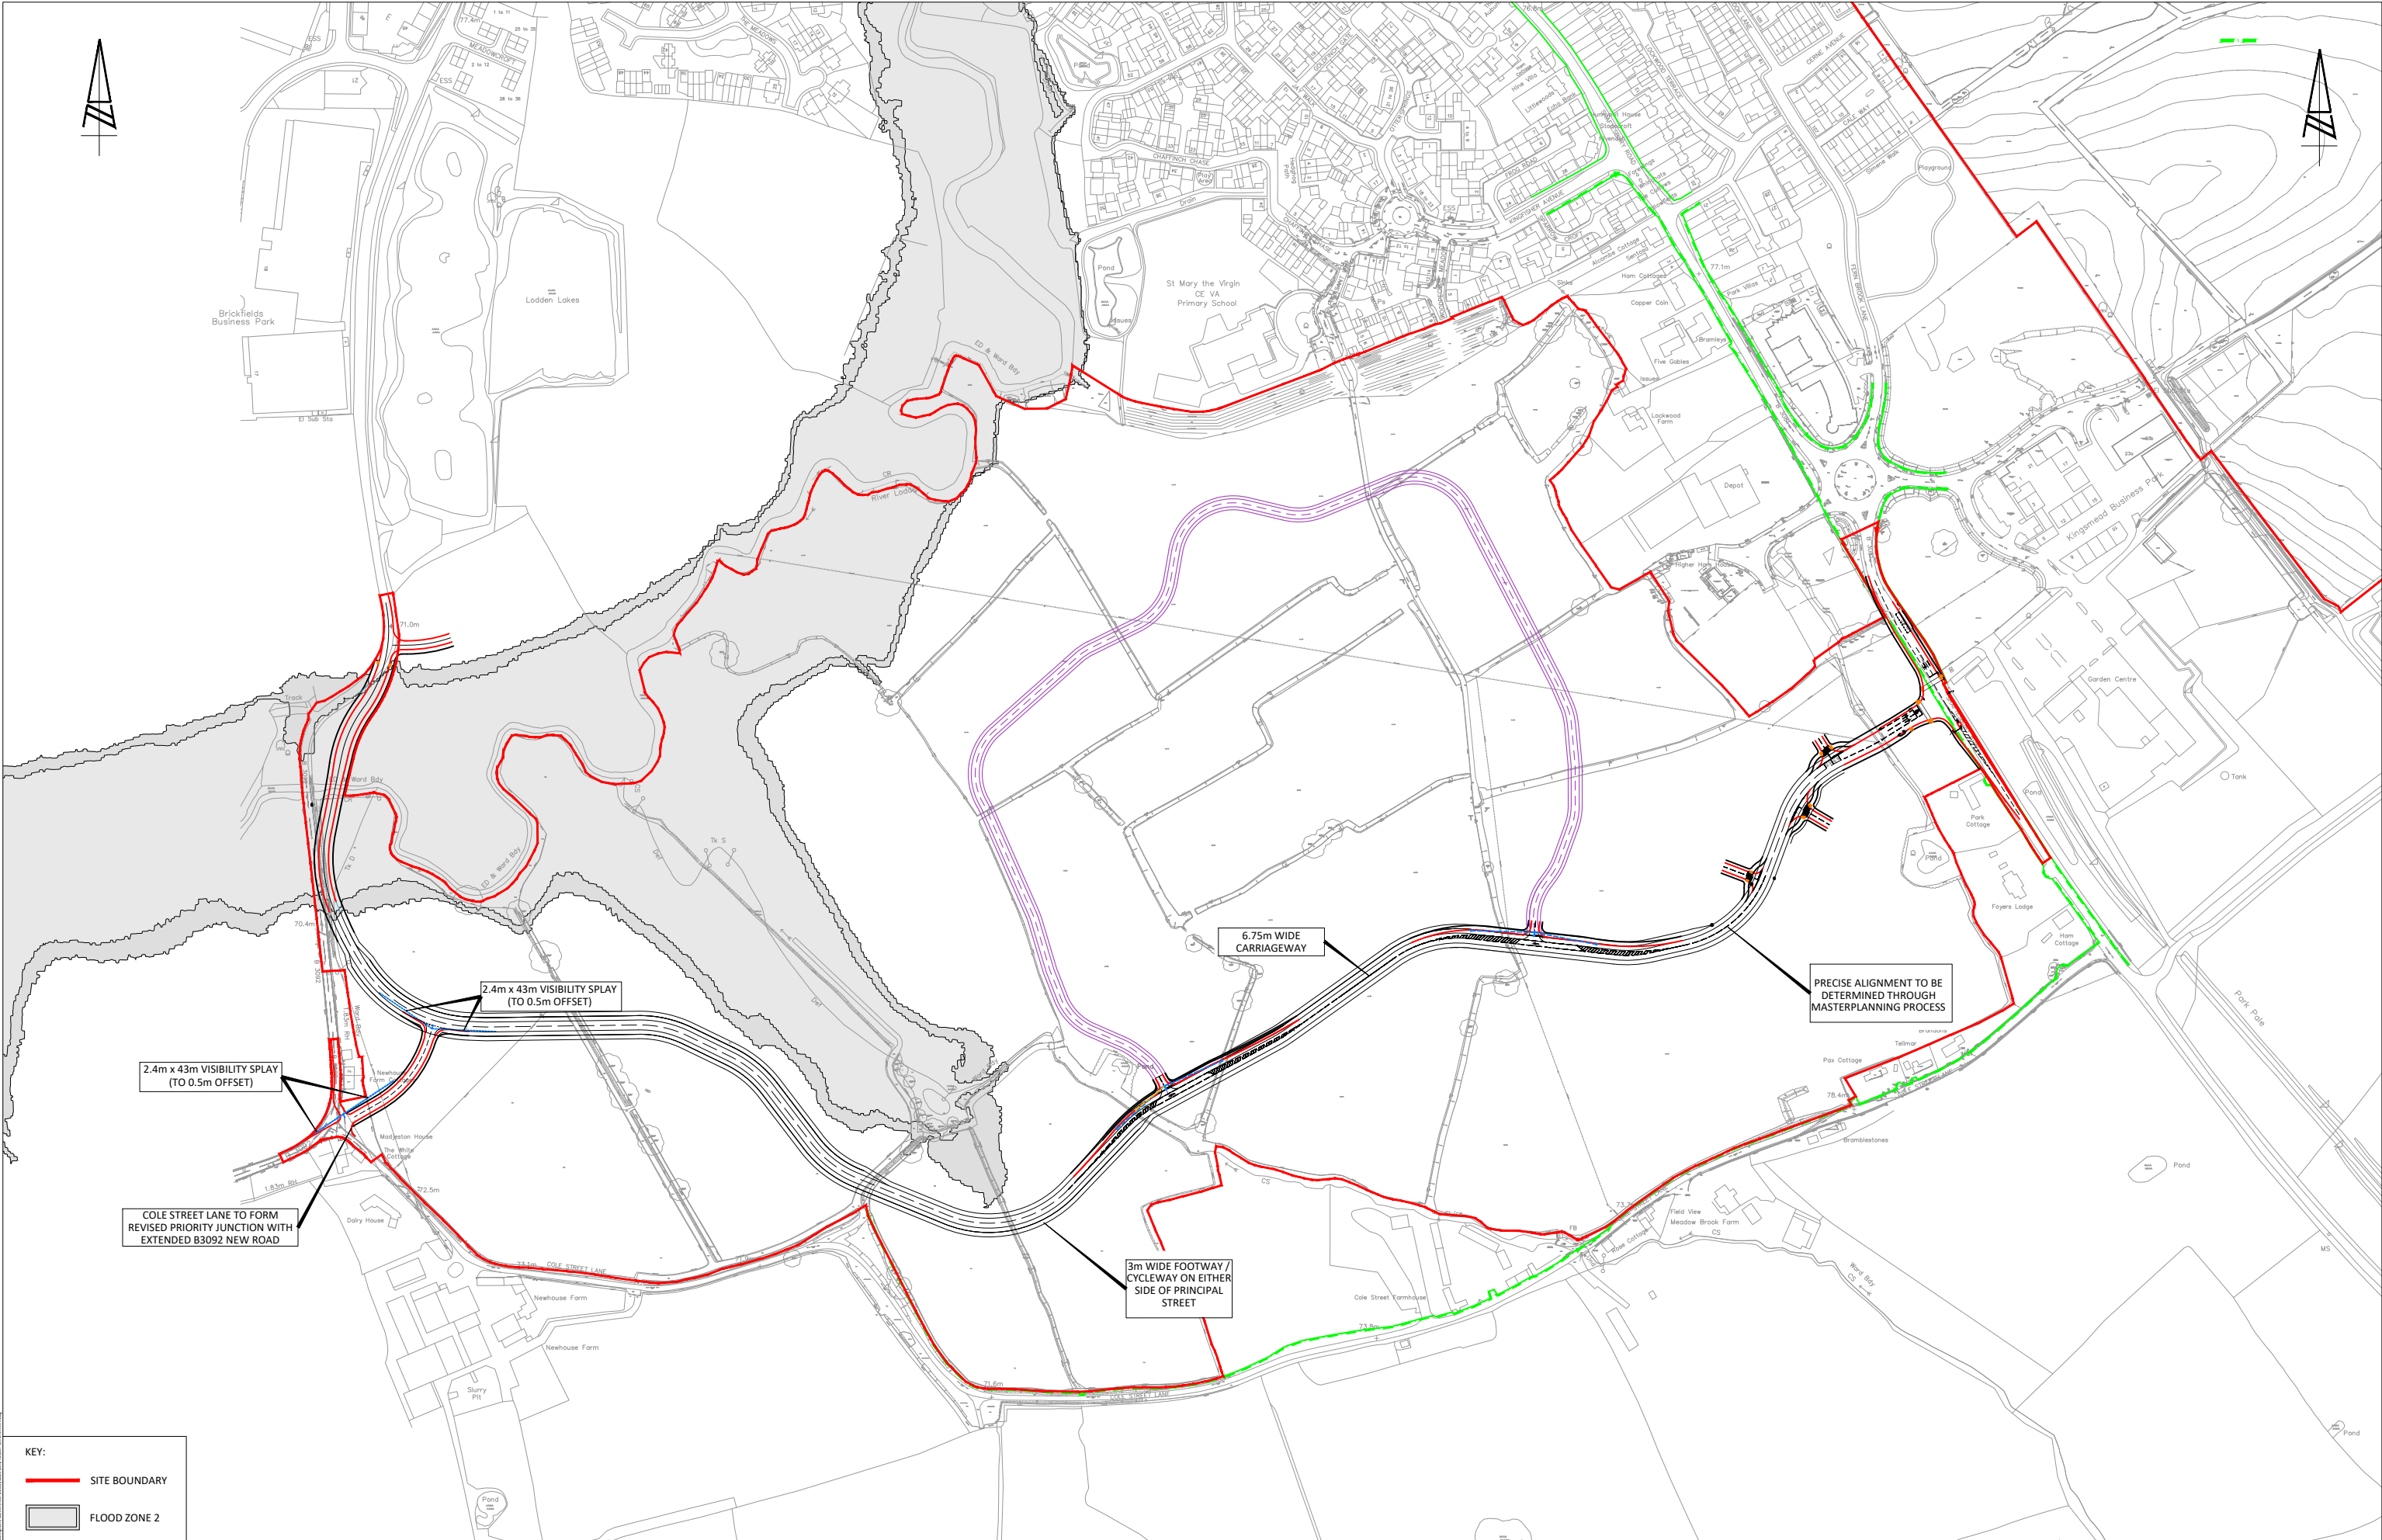

KEY:

— SITE BOUNDARY

— FLOOD ZONE 2

REPRODUCED FROM THE ORDNANCE SURVEY MAP WITH THE PERMISSION OF THE CONTROLLER OF HER MAJESTY'S STATIONERY OFFICE. LICENCE No. 100044286. © CROWN COPYRIGHT RESERVED.

DRAWING ISSUED FOR FEASIBILITY CONSIDERATION AND PLANNING PURPOSES ONLY. DRAWING NOT TO BE USED FOR CONSTRUCTION. I-TRANSPORT LLP ACCEPT NO RESPONSIBILITY FOR ERRORS MADE BY OTHERS IN SCALING FROM THIS DRAWING. MEASUREMENTS SHOULD BE TAKEN FROM FIGURED DIMENSIONS ONLY. COM REQUIREMENTS CONSIDERED AT FEASIBILITY STAGE ONLY. FURTHER CONSIDERATION REQUIRED BY DETAILED DESIGN TEAM.




Grove House, Lutyens Close, Chineham
Basingstoke, Hampshire, RG24 8AG
Tel: 01256 338640
Fax: 01256 338644
www.i-transport.co.uk

I	13.10.17	SH	MINOR AMENDMENTS	BT	BT
H	14.08.17	SH	MINOR AMENDMENTS	BT	BT
G	22.06.17	SH	MINOR AMENDMENTS	BT	BT
F	08.06.17	SH	MINOR AMENDMENTS	BT	BT
REV	DATE	BY	DESCRIPTION	CHK	APP
STATUS:			FOR PLANNING		

PROJECT:		CLIENT:	
GILLINGHAM STRATEGIC SITE ALLOCATION, NORTH DORSET		WELBECK STRATEGIC LAND LTD / CG FRY AND SON / TAYLOR WIMPEY	
TITLE:		PRINCIPAL STREET - PROPOSED ALIGNMENT	


SCALE @ A1:	1:2000	CHECKED:	BT	APPROVED:	BT
FILE REF:	ITB4057	DRAWN:	SH	DATE:	FEB 2014
DRAWING No:	ITB4057-GA-070				
PROJECT No:	ITB4057				
REV:	1				

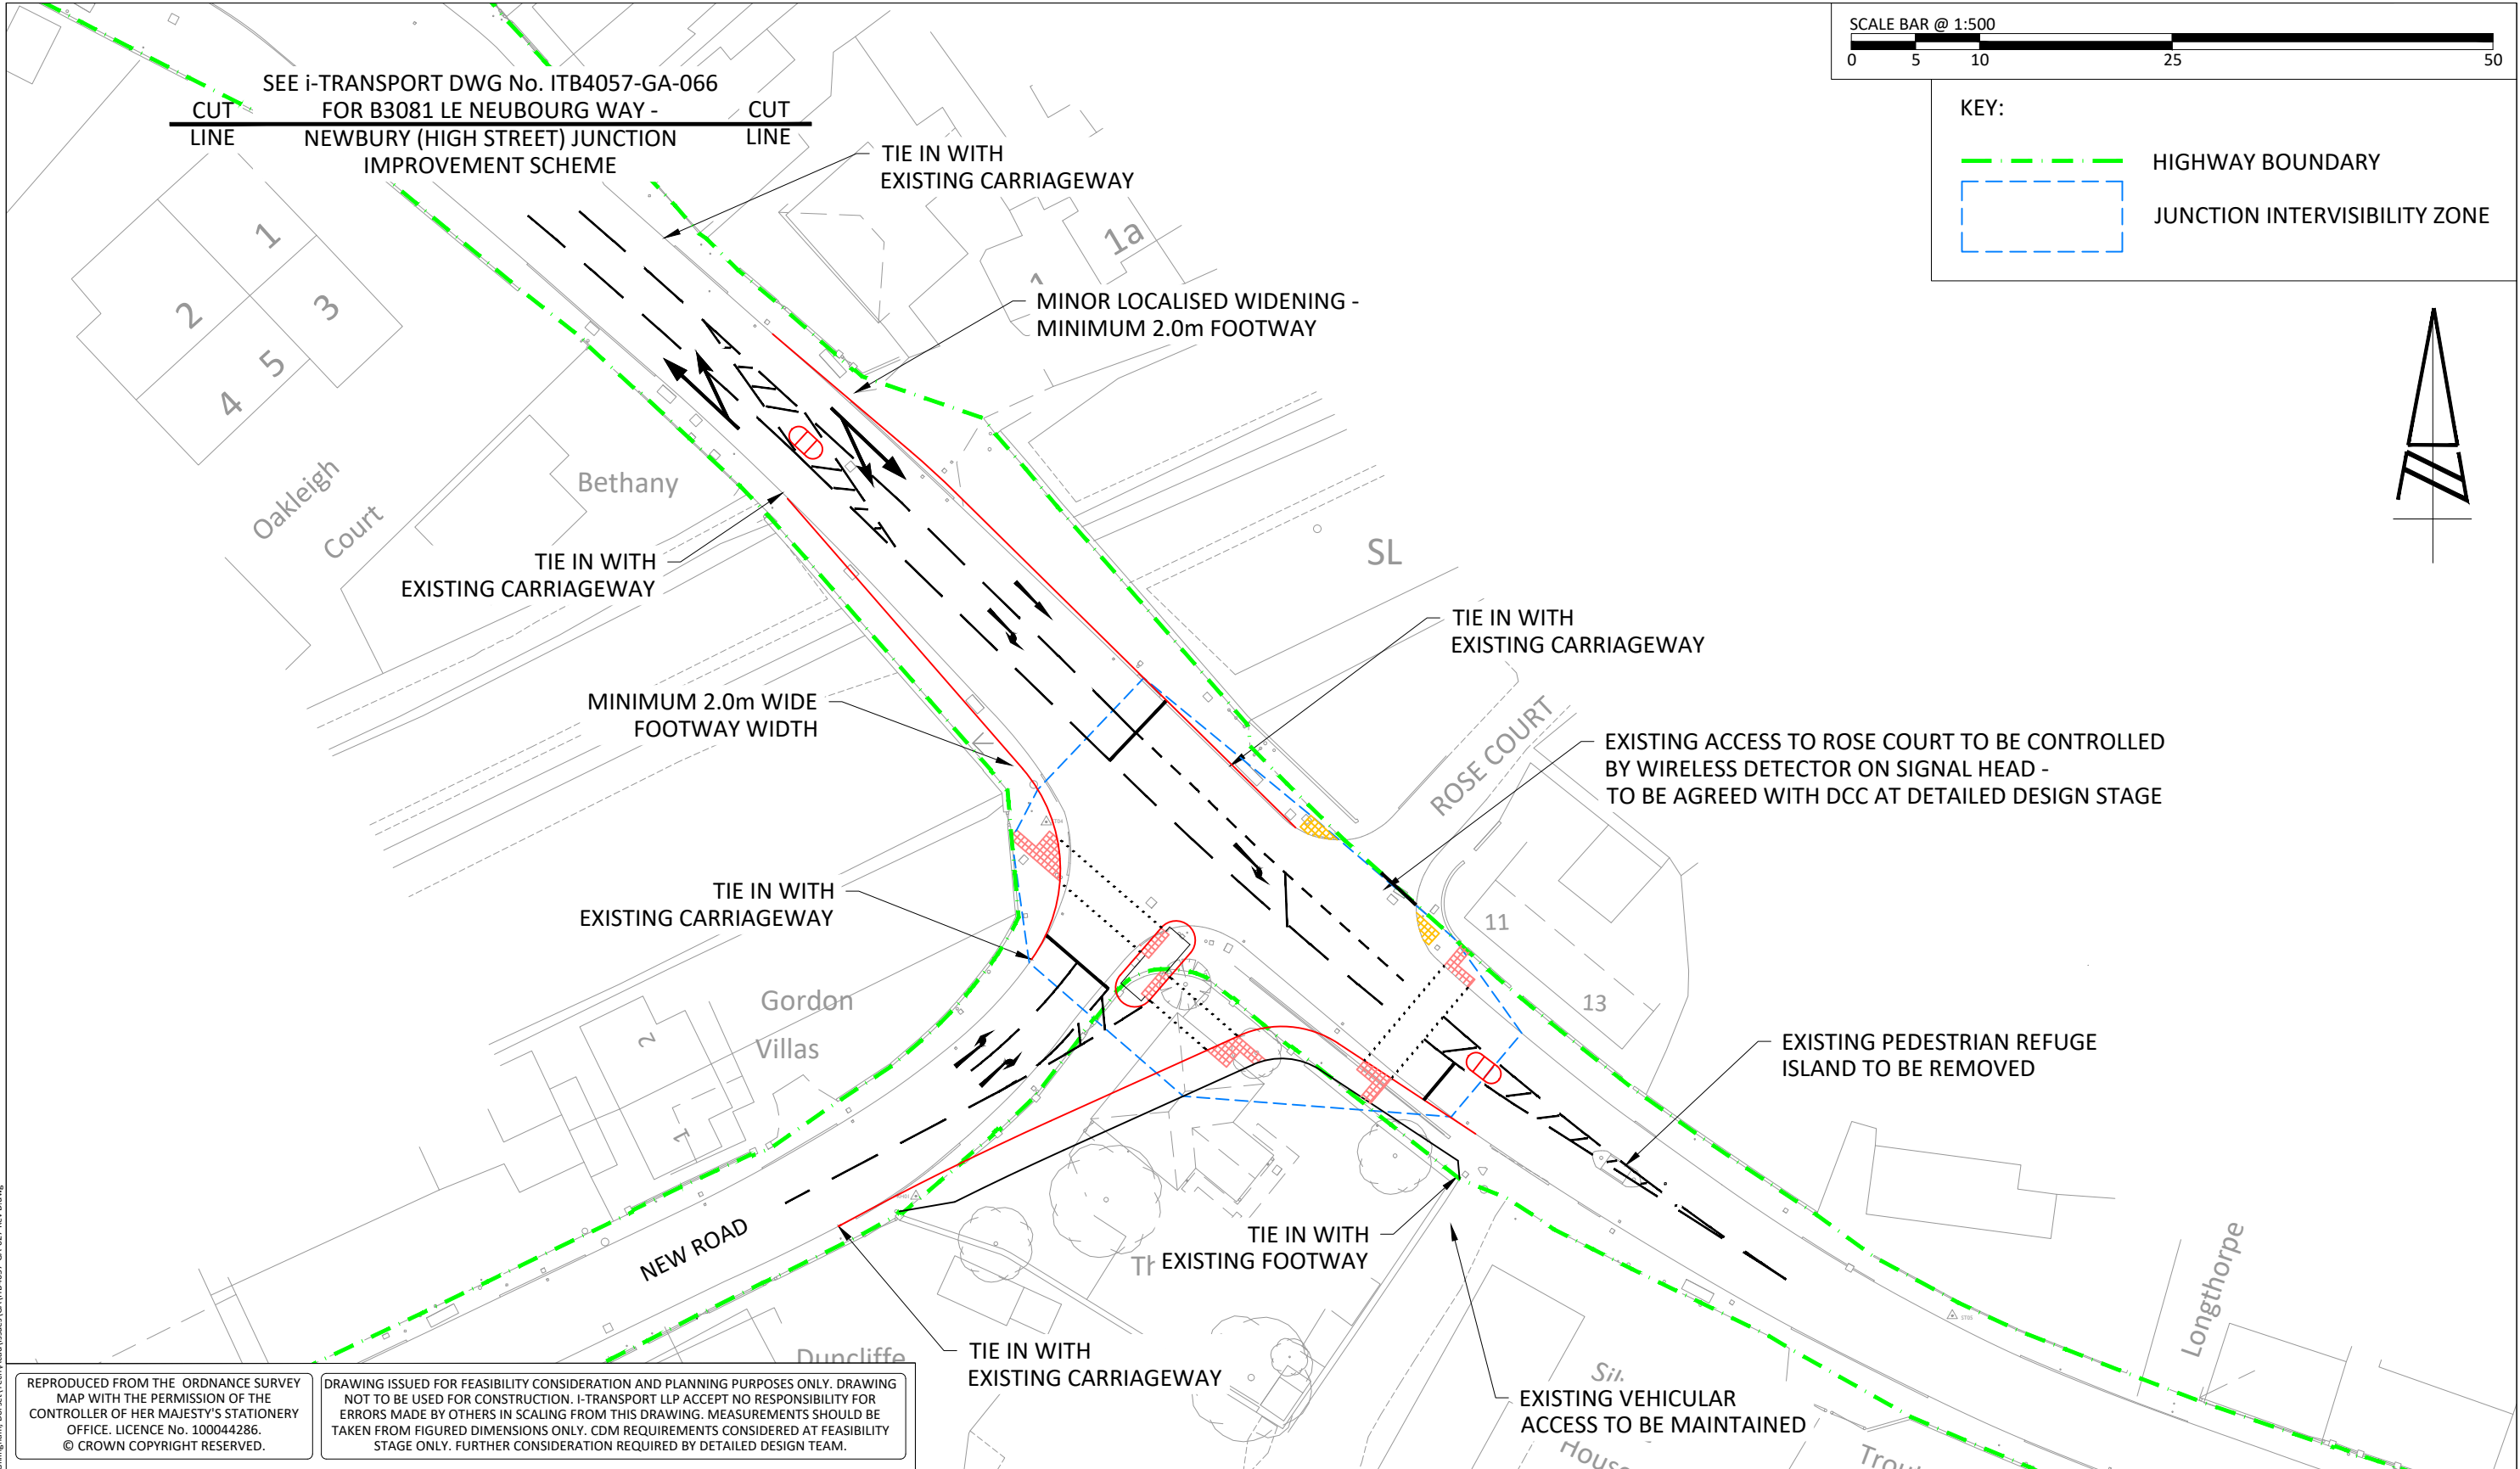


REPRODUCED FROM THE ORDNANCE SURVEY MAP WITH THE PERMISSION OF THE CONTROLLER OF HER MAJESTY'S STATIONERY OFFICE. LICENCE No. 100044286. © CROWN COPYRIGHT RESERVED.

DRAWING ISSUED FOR FEASIBILITY CONSIDERATION AND PLANNING PURPOSES ONLY. DRAWING NOT TO BE USED FOR CONSTRUCTION. I-TRANSPORT LLP ACCEPT NO RESPONSIBILITY FOR ERRORS MADE BY OTHERS IN SCALING FROM THIS DRAWING. MEASUREMENTS SHOULD BE TAKEN FROM FIGURED DIMENSIONS ONLY. CDM REQUIREMENTS CONSIDERED AT FEASIBILITY STAGE ONLY. FURTHER CONSIDERATION REQUIRED BY DETAILED DESIGN TEAM.

 Grove House, Lutyens Close, Chineham Basingstoke, Hampshire, RG24 8AG Tel: 01256 338640 Fax: 01256 338644 www.i-transport.co.uk	D	11.08.17	SH	MINOR AMENDMENTS	BT	BT	TITLE: B3081 SHAFTESBURY ROAD - B3092 NEW ROAD JUNCTION PROPOSED IMPROVEMENT SCHEME	SCALE @ A3: 1:500	CHECKED: BT	APPROVED: BT
	C	29.03.17	SH	MINOR AMENDMENTS	BT	BT		FILE REF: ITB4057	DRAWN: MGH	DATE: NOV 2011
	B	12.08.13	SH	MINOR AMENDMENTS	BT	BT		PROJECT: GILLINGHAM STRATEGIC SITE ALLOCATION, NORTH DORSET	CLIENT: WELBECK STRATEGIC LAND LTD / CG FRY AND SON / TAYLOR WIMPEY	DRAWING No: ITB4057-GA-027
	A	07.12.11	RO	ROSE COURT ACCESS AMENDED	BT	BT				
	REV	DATE	BY	DESCRIPTION	CHK	APD				
STATUS: FOR PLANNING						PROJECT No: ITB4057	REV: D			

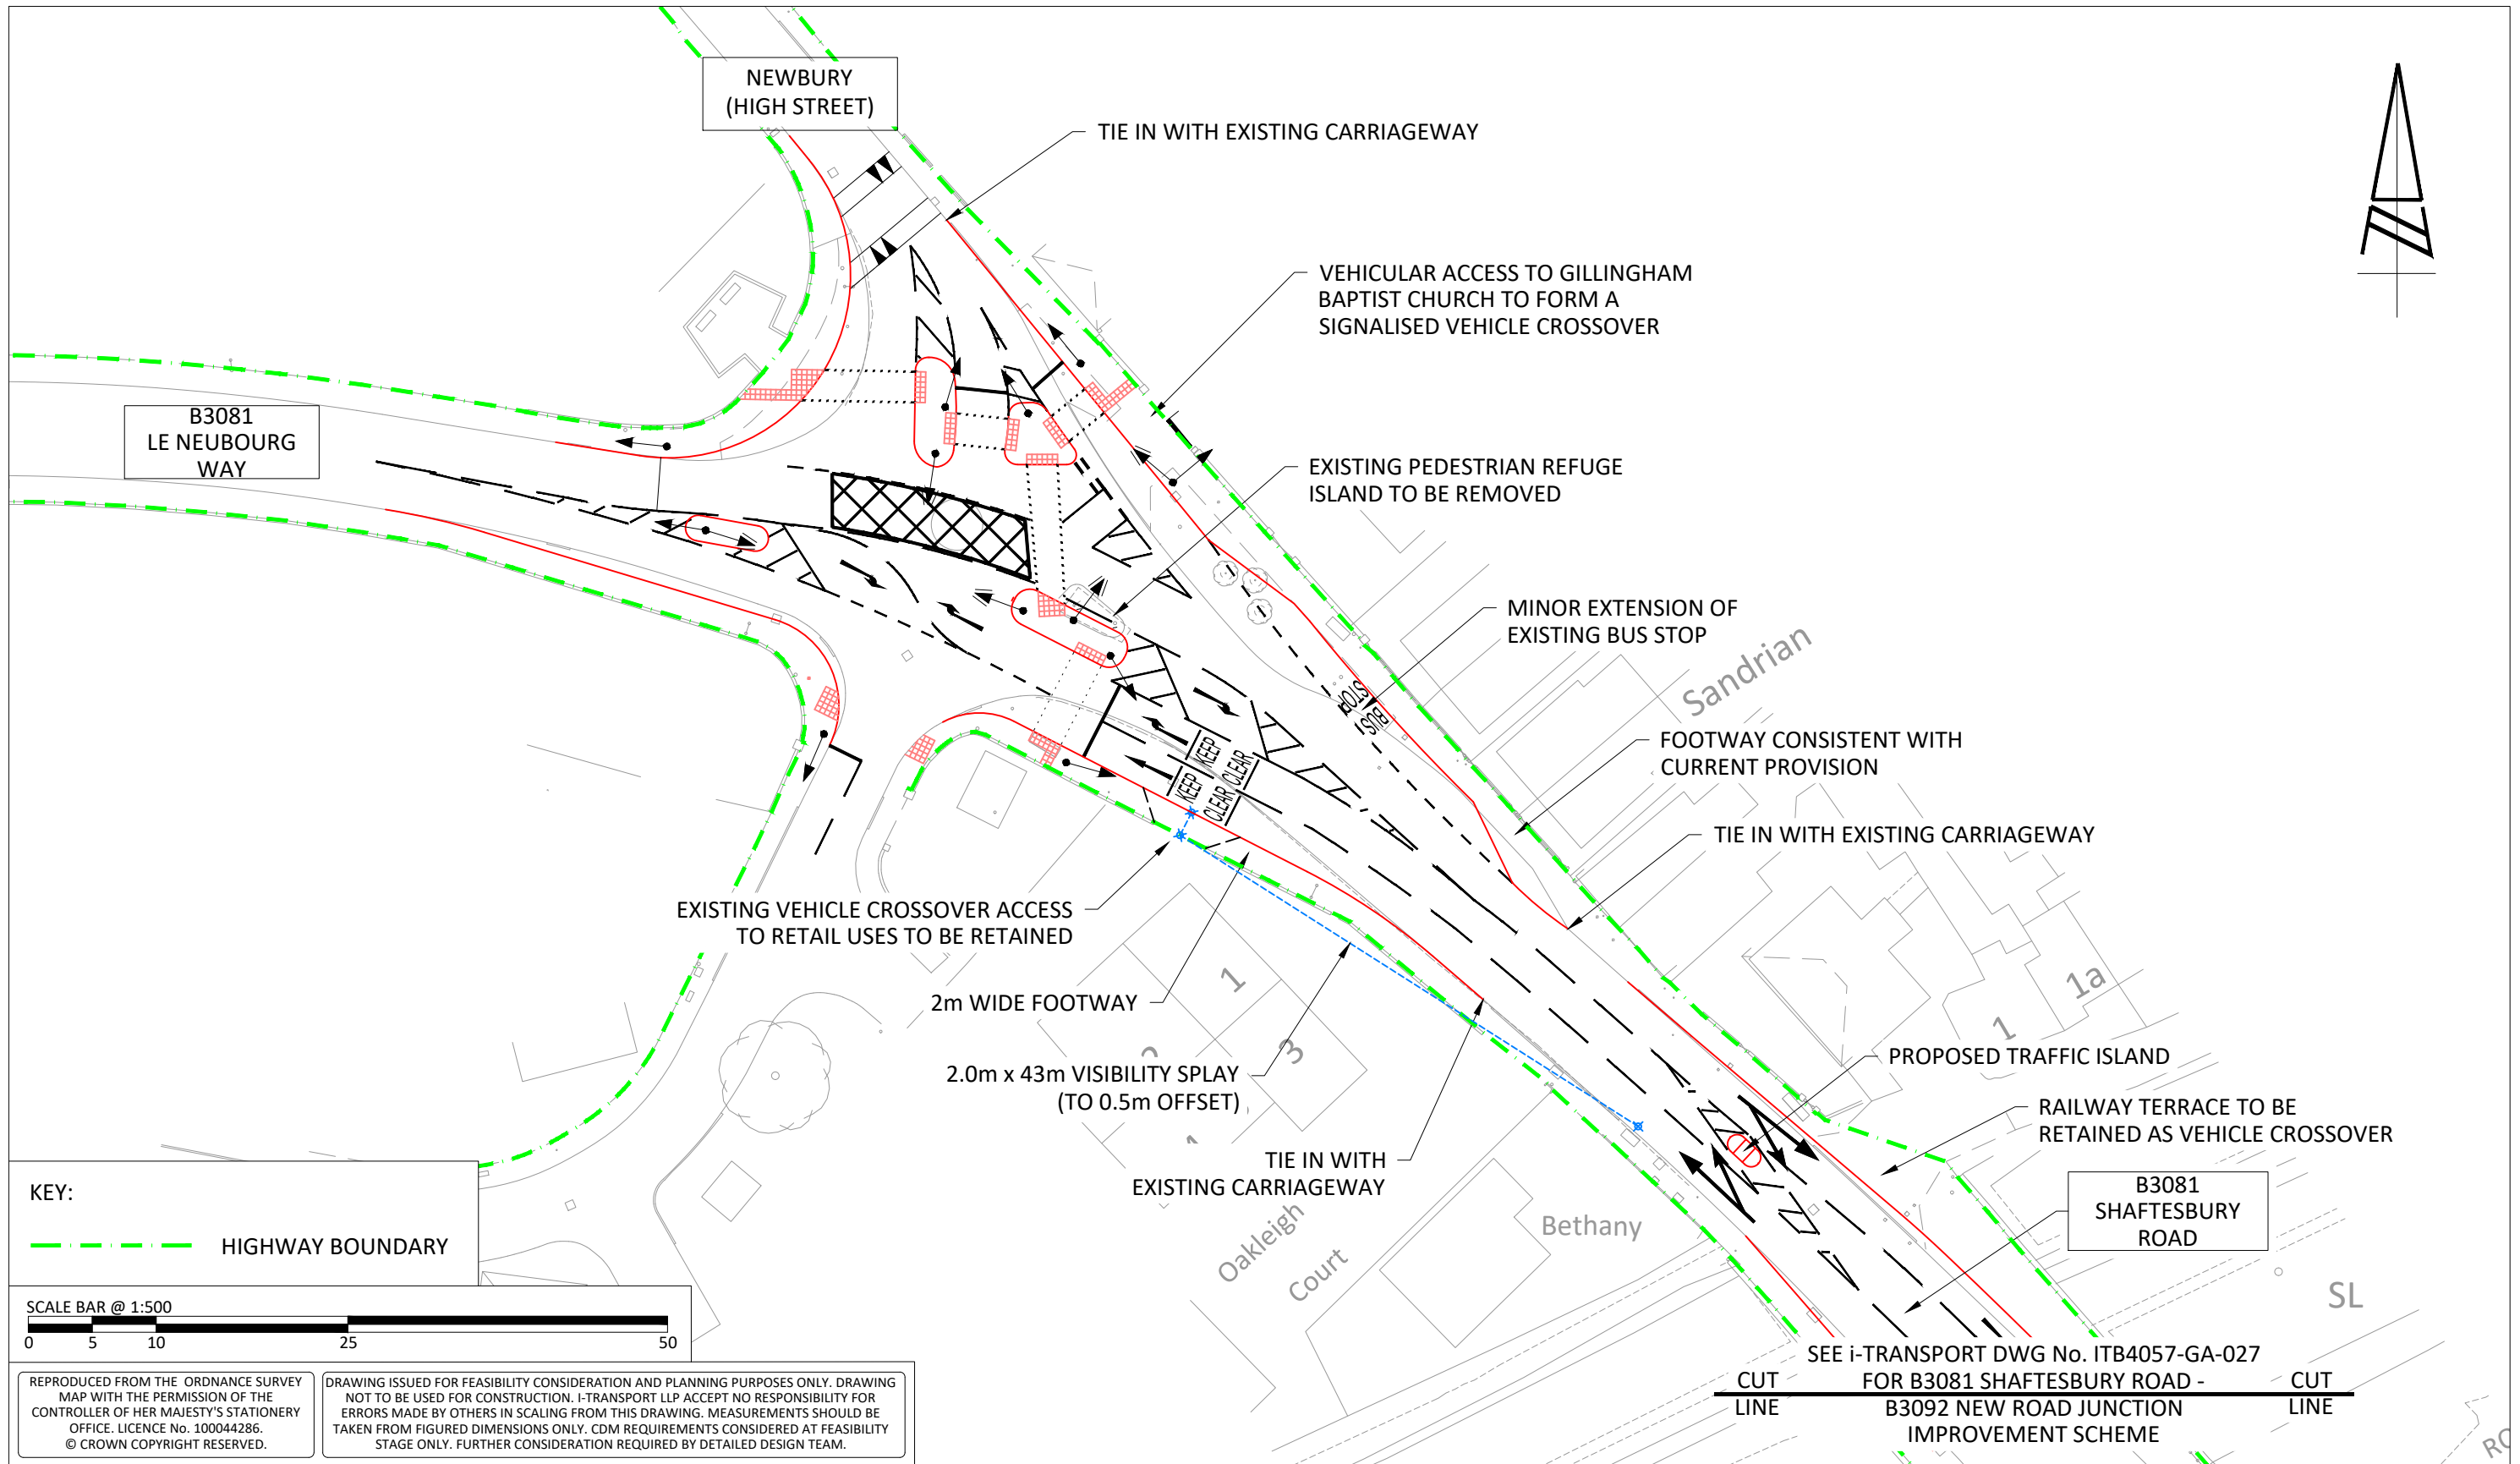

KEY:
--- HIGHWAY BOUNDARY

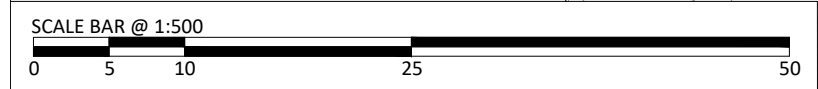

REPRODUCED FROM THE ORDNANCE SURVEY MAP WITH THE PERMISSION OF THE CONTROLLER OF HER MAJESTY'S STATIONERY OFFICE. LICENCE No. 100044286. © CROWN COPYRIGHT RESERVED.

DRAWING ISSUED FOR FEASIBILITY CONSIDERATION AND PLANNING PURPOSES ONLY. DRAWING NOT TO BE USED FOR CONSTRUCTION. I-TRANSPORT LLP ACCEPT NO RESPONSIBILITY FOR ERRORS MADE BY OTHERS IN SCALING FROM THIS DRAWING. MEASUREMENTS SHOULD BE TAKEN FROM FIGURED DIMENSIONS ONLY. CDM REQUIREMENTS CONSIDERED AT FEASIBILITY STAGE ONLY. FURTHER CONSIDERATION REQUIRED BY DETAILED DESIGN TEAM.

 Grove House, Lutyens Close, Chineham Basingstoke, Hampshire, RG24 8AG Tel: 01256 338640 Fax: 01256 338644 www.i-transport.co.uk	C	11.08.17	SH	MINOR AMENDMENTS	BT	BT	TITLE: B3081 LE NEUBOURG WAY - NEWBURY (HIGH STREET) JUNCTION PROPOSED IMPROVEMENT SCHEME	SCALE @ A3: 1:500	CHECKED: BT	APPROVED: BT	
	B	29.03.17	SH	MINOR AMENDMENTS	BT	BT		FILE REF: ITB4057	DRAWN: SH/AW	DATE: JULY 2013	
	A	12.08.13	SH	MINOR AMENDMENTS	BT	BT		PROJECT: GILLINGHAM STRATEGIC STIE ALLOCATION, NORTH DORSET	CLIENT: WELBECK STRATEGIC LAND LTD / CG FRY & SONS / TAYLOR WIMPEY	DRAWING No: ITB4057-GA-066	
	REV	DATE	BY	DESCRIPTION	CHK	APD				PROJECT No: ITB4057	REV: C
	STATUS: FOR PLANNING										



E enquiries@i-transport.co.uk

W www.i-transport.co.uk

Grove House, Lutyens Close
Chineham Court, Basingstoke
Hampshire RG24 8AG

T 01256 338 640

F 01256 338 644

Centurion House
129 Deansgate
Manchester M3 3WR

T 0161 830 2172

F 0161 830 2173

4 Lombard Street
London
EC3V 9HD

T 020 7190 2820

F 020 7190 2821