


Notes:  
 Do not scale from this drawing.  
 All contractors must visit the site and be responsible for taking and checking Dimensions.  
 All construction information should be taken from figured dimensions only.  
 Any discrepancies between drawings, specifications and site conditions must be brought to the attention of the supervising officer.  
 This drawing and the works depicted are the copyright of JTP.

This drawing is for planning purposes only. It is not intended to be used for construction purposes. Whilst all reasonable efforts are used to ensure drawings are accurate, JTP accept no responsibility or liability for any reliance placed on, or use made of, this plan by anyone for purposes other than those stated above.

 Application boundary

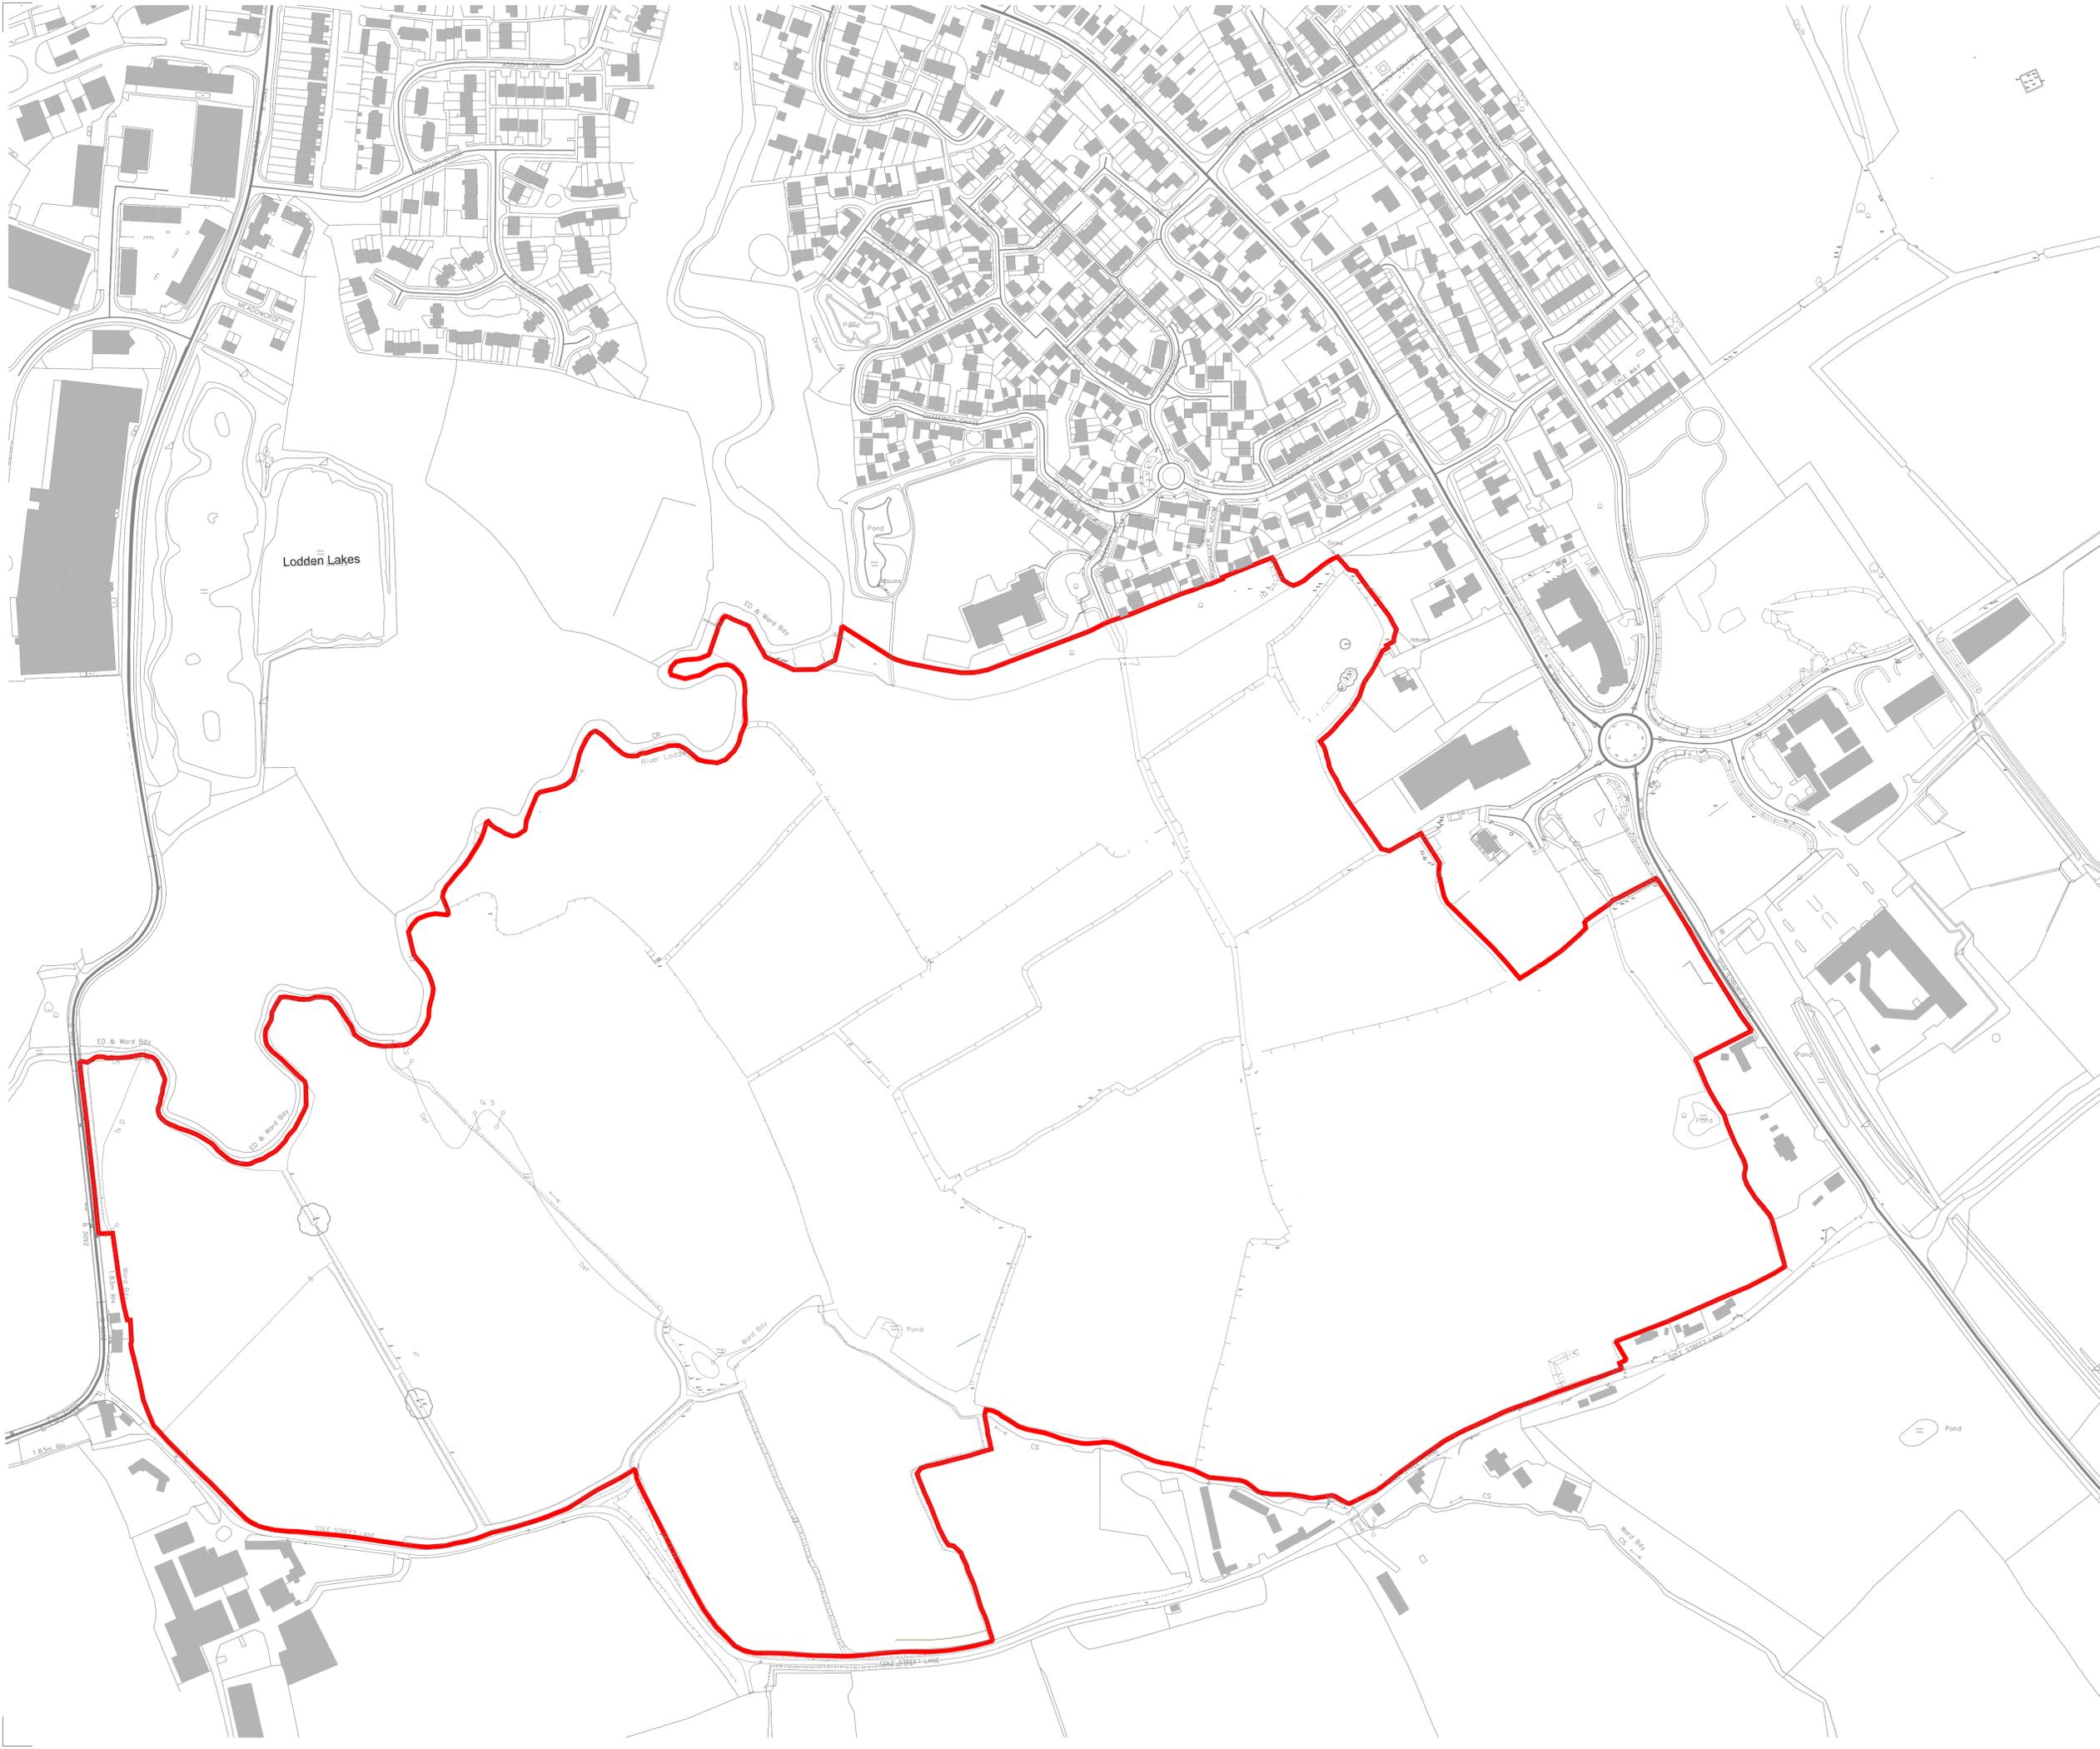

06.12.21 First Issue DZ

Rev | Date | Description | Drawn | Chkd

Drawing Status

**FOR INFORMATION**

Client

**Welbeck Land**



**WELBECK LAND**

**jtp** JTP Studios  
 Unit 5, The Rum Warehouse  
 Pennington Street  
 London, E1W 2AP  
 +44 (0)20 7017 1780  
 www.jtp.co.uk

Project

**Land South of Gillingham\_Dorset**

Drawing Title

**Redline plan**

Scale @ A1 1: 2000 Job Ref. 01050

Drawing No. 01050\_SK19 Revision

