


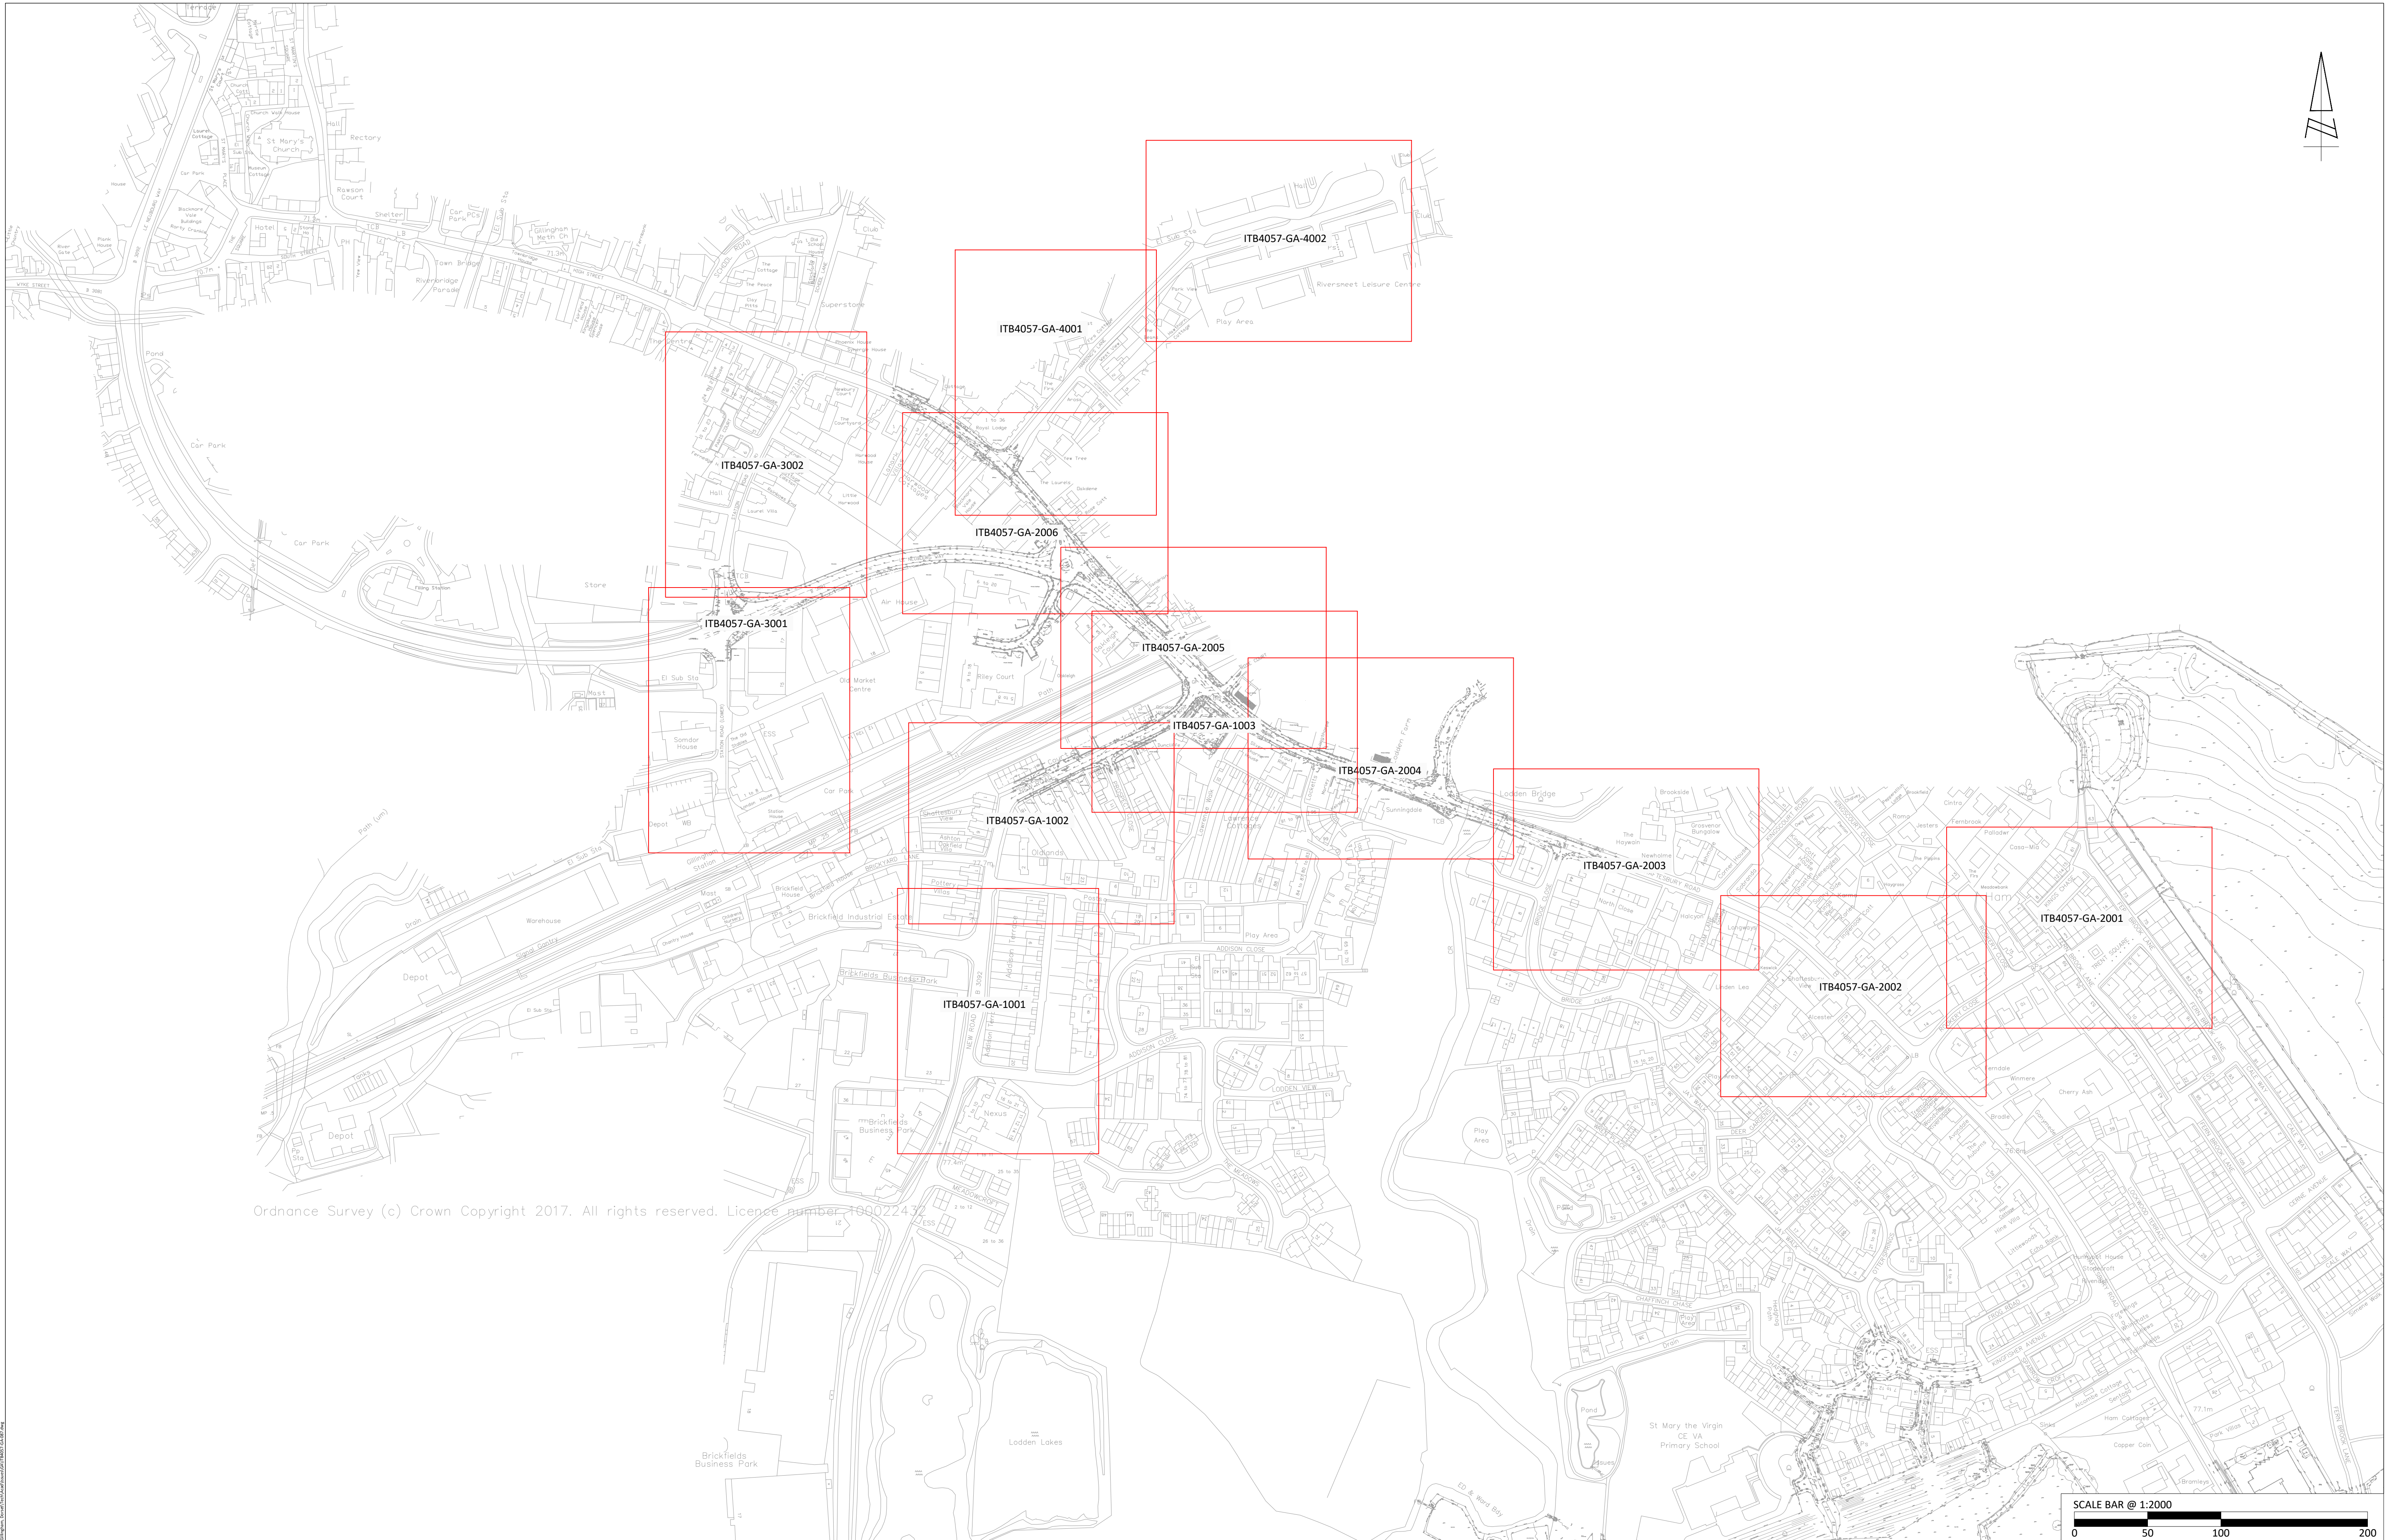

Ordnance Survey (c) Crown Copyright 2017. All rights reserved. Licence number 100022432



REPRODUCED FROM THE ORDNANCE SURVEY MAP WITH THE PERMISSION OF THE CONTROLLER OF HER MAJESTY'S STATIONERY OFFICE. LICENCE NO. 10004286. © CROWN COPYRIGHT RESERVED.

DRAWING ISSUED FOR FEASIBILITY CONSIDERATION AND PLANNING PURPOSES ONLY. DRAWING NOT TO BE USED FOR CONSTRUCTION. I-TRANSPORT LLP ACCEPT NO RESPONSIBILITY FOR ERRORS MADE BY OTHERS IN SCALING FROM THIS DRAWING. MEASUREMENTS SHOULD BE TAKEN FROM FIGURED DIMENSIONS ONLY. COM REQUIREMENTS CONSIDERED AT FEASIBILITY STAGE ONLY. FURTHER CONSIDERATION REQUIRED BY DETAILED DESIGN TEAM.

i-Transport

Grove House, Lutyns Close, Chineham
Basingstoke, Hampshire, RG24 8AG
Tel: 01256 338640
Fax: 01256 338644
www.i-transport.co.uk

REV	DATE	BY	DESCRIPTION	CHK	APP
STATUS: DRAFT					


TITLE:		OFF SITE PEDESTRIAN / CYCLE IMPROVEMENTS - KEY PLAN	
PROJECT:		HAM FARM, GILLINGHAM, DORSET	

CLIENT:		WELBECK STRATEGIC LAND LTD / CG FRY AND SON / TAYLOR WIMPEY	
DRAWING NO:		ITB4057-GA-087	
PROJECT NO:		ITB4057	

SCALE @ A2:	1:2000	CHECKED:	BT	APPROVED:	BT
FILE REF:	ITB4057	DRAWN:	AB	DATE:	21.09.17
REV:					

APPENDIX A

Route One Improvements

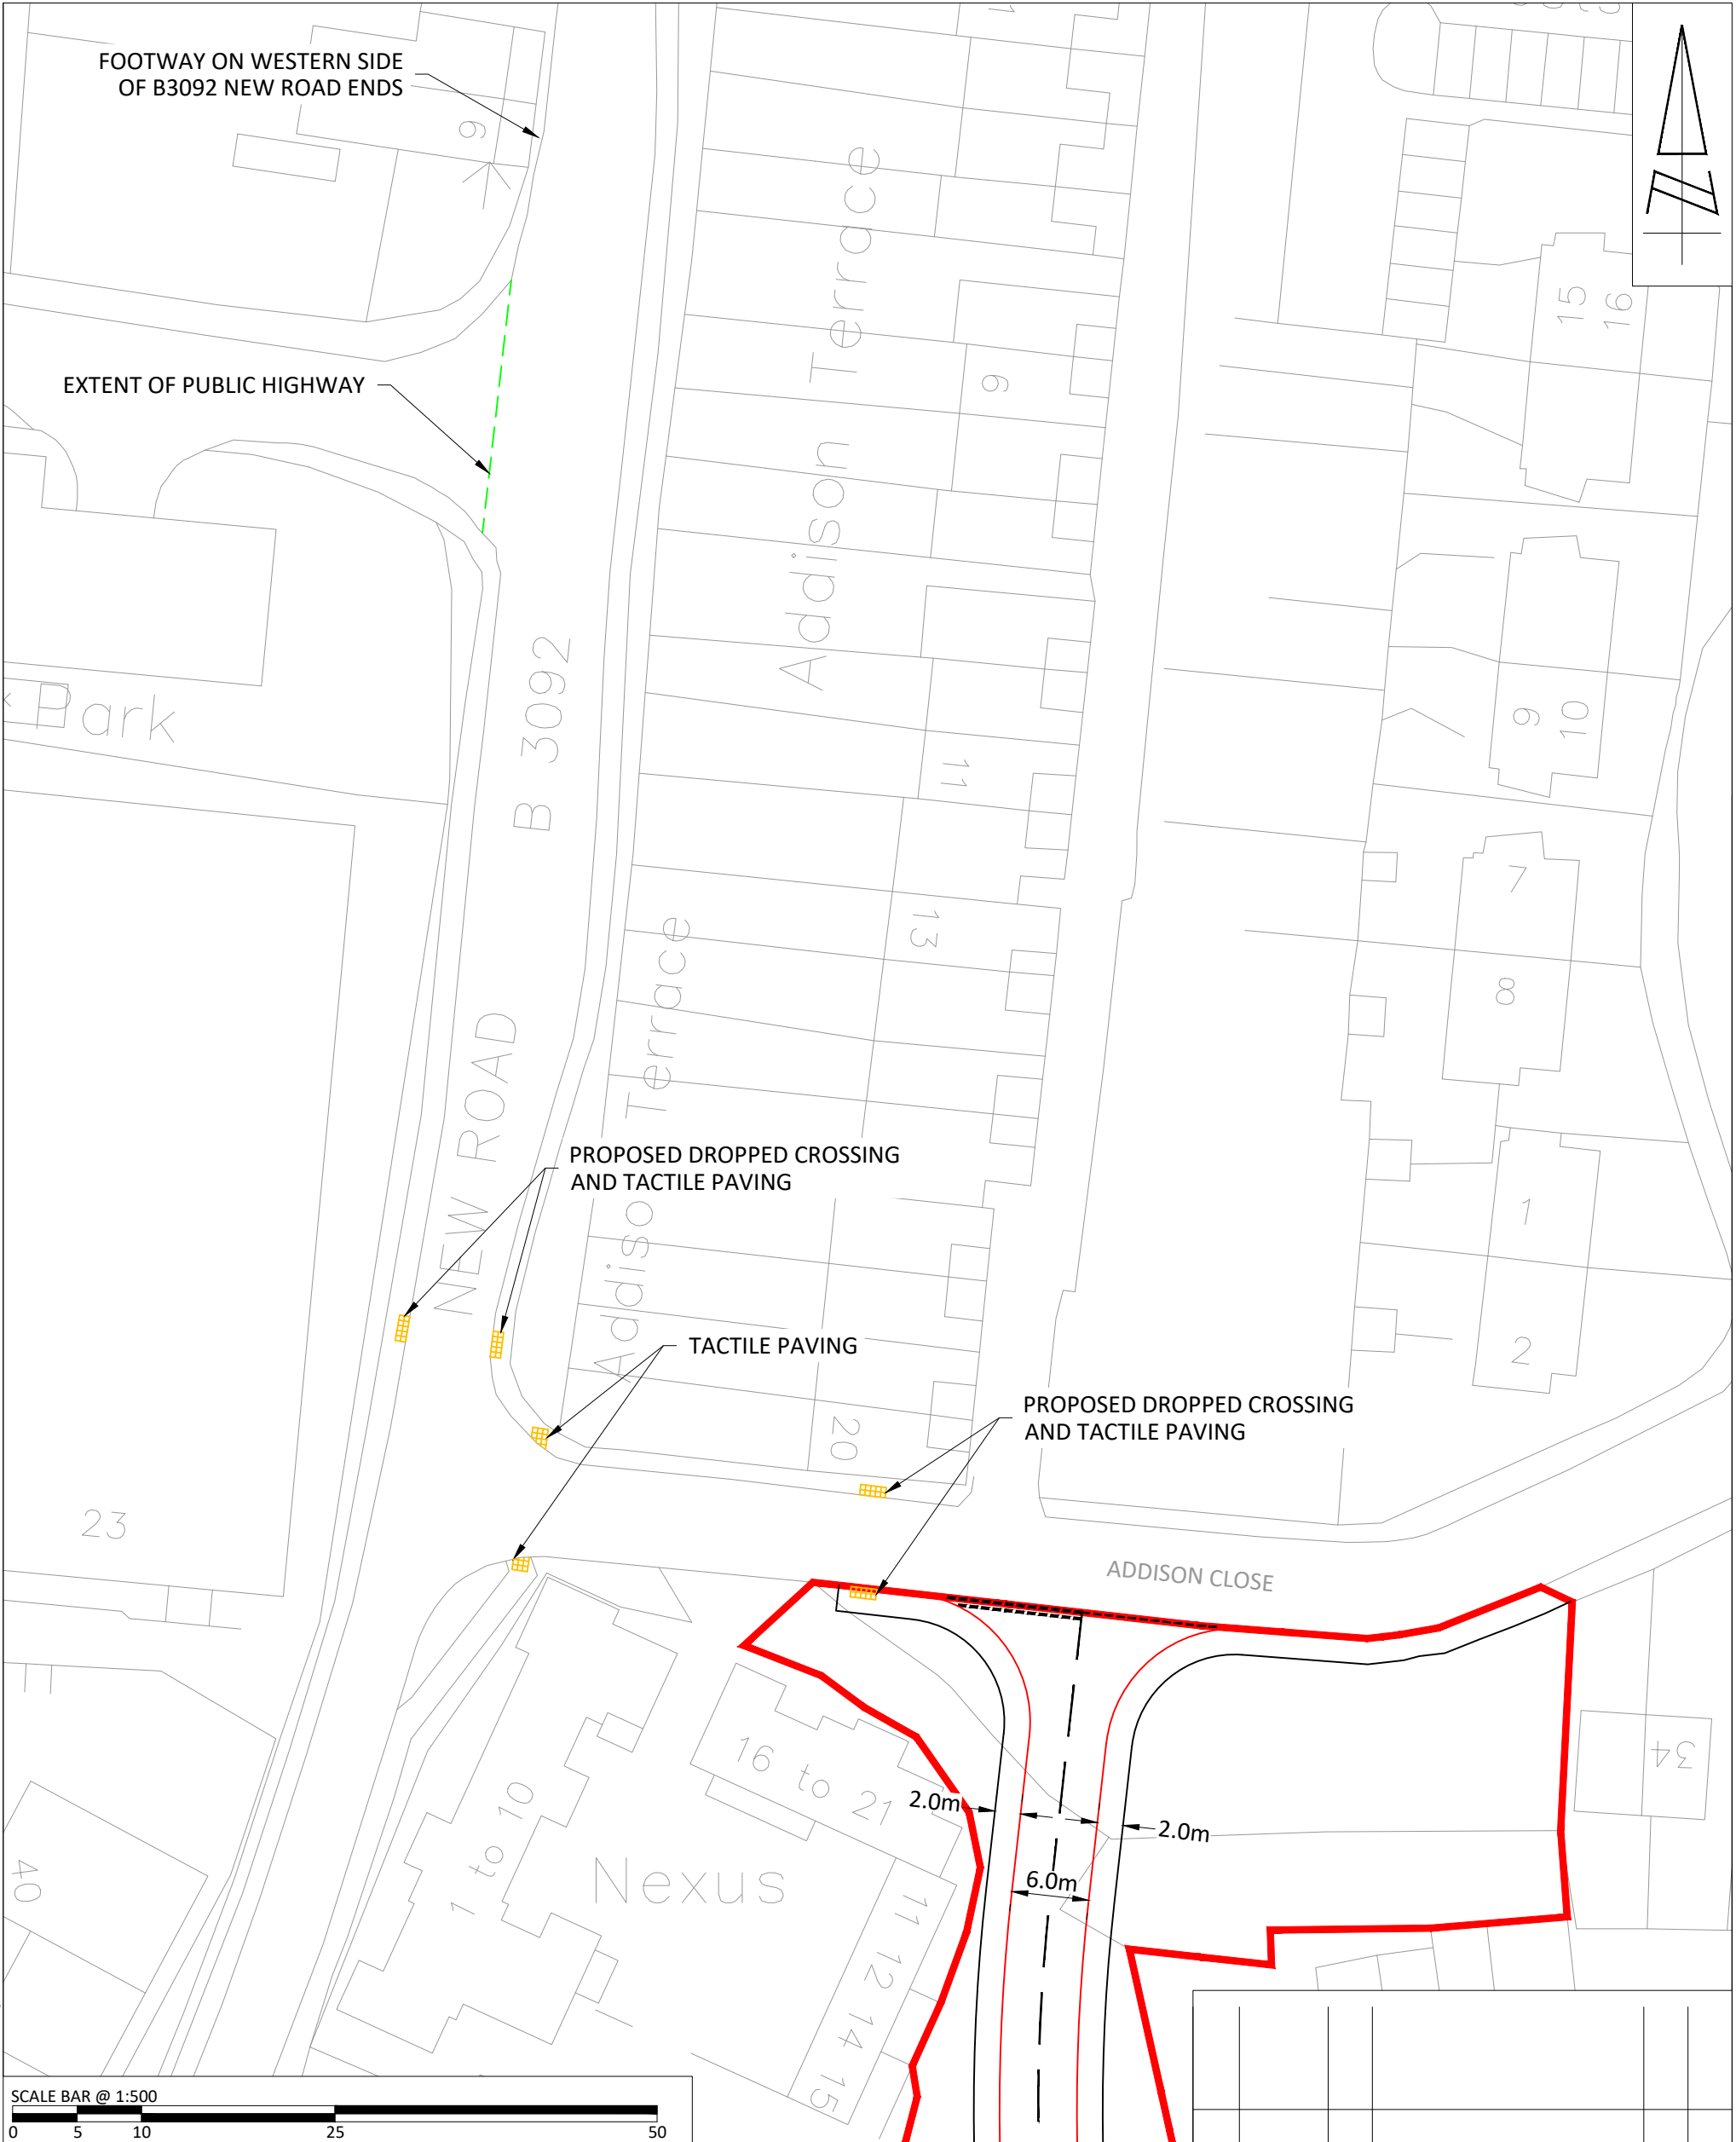

REPRODUCED FROM THE ORDNANCE SURVEY MAP WITH THE PERMISSION OF THE CONTROLLER OF HER MAJESTY'S STATIONERY OFFICE. LICENCE No. 100044286. © CROWN COPYRIGHT RESERVED.

DRAWING ISSUED FOR FEASIBILITY CONSIDERATION AND PLANNING PURPOSES ONLY. DRAWING NOT TO BE USED FOR CONSTRUCTION. I-TRANSPORT LLP ACCEPT NO RESPONSIBILITY FOR ERRORS MADE BY OTHERS IN SCALING FROM THIS DRAWING. MEASUREMENTS SHOULD BE TAKEN FROM FIGURED DIMENSIONS ONLY. CDM REQUIREMENTS CONSIDERED AT FEASIBILITY STAGE ONLY. FURTHER CONSIDERATION REQUIRED BY DETAILED DESIGN TEAM.

CLIENT:

WELBECK STRATEGIC LAND LTD /
CG FRY AND SONS / TAYLOR WIMPEY

REV	DATE	BY	DESCRIPTION	CHK	APD

STATUS: FOR PLANNING

SCALE @ A3: 1:500	CHECKED: BT	APPROVED: BT
FILE REF: ITB4057	DRAWN: AB	DATE: 21.09.17

DRAWING No: ITB4057-GA-1001	PROJECT No: ITB4057	REV: -
--------------------------------	------------------------	-----------




Grove House, Lutyens Close, Chineham
Basingstoke, Hampshire, RG24 8AG
Tel: 01256 338640
Fax: 01256 338644

www.i-transport.co.uk

TITLE: OFF - SITE PEDESTRIAN / CYCLISTS IMPROVEMENTS -
ROUTE 1 - NEW ROAD FROM ADDISON CLOSE TO SHAFTESBURY ROAD,
SHEET 1 OF 3

PROJECT: GILLINGHAM STRATEGIC SITE ALLOCATION, NORTH DORSET

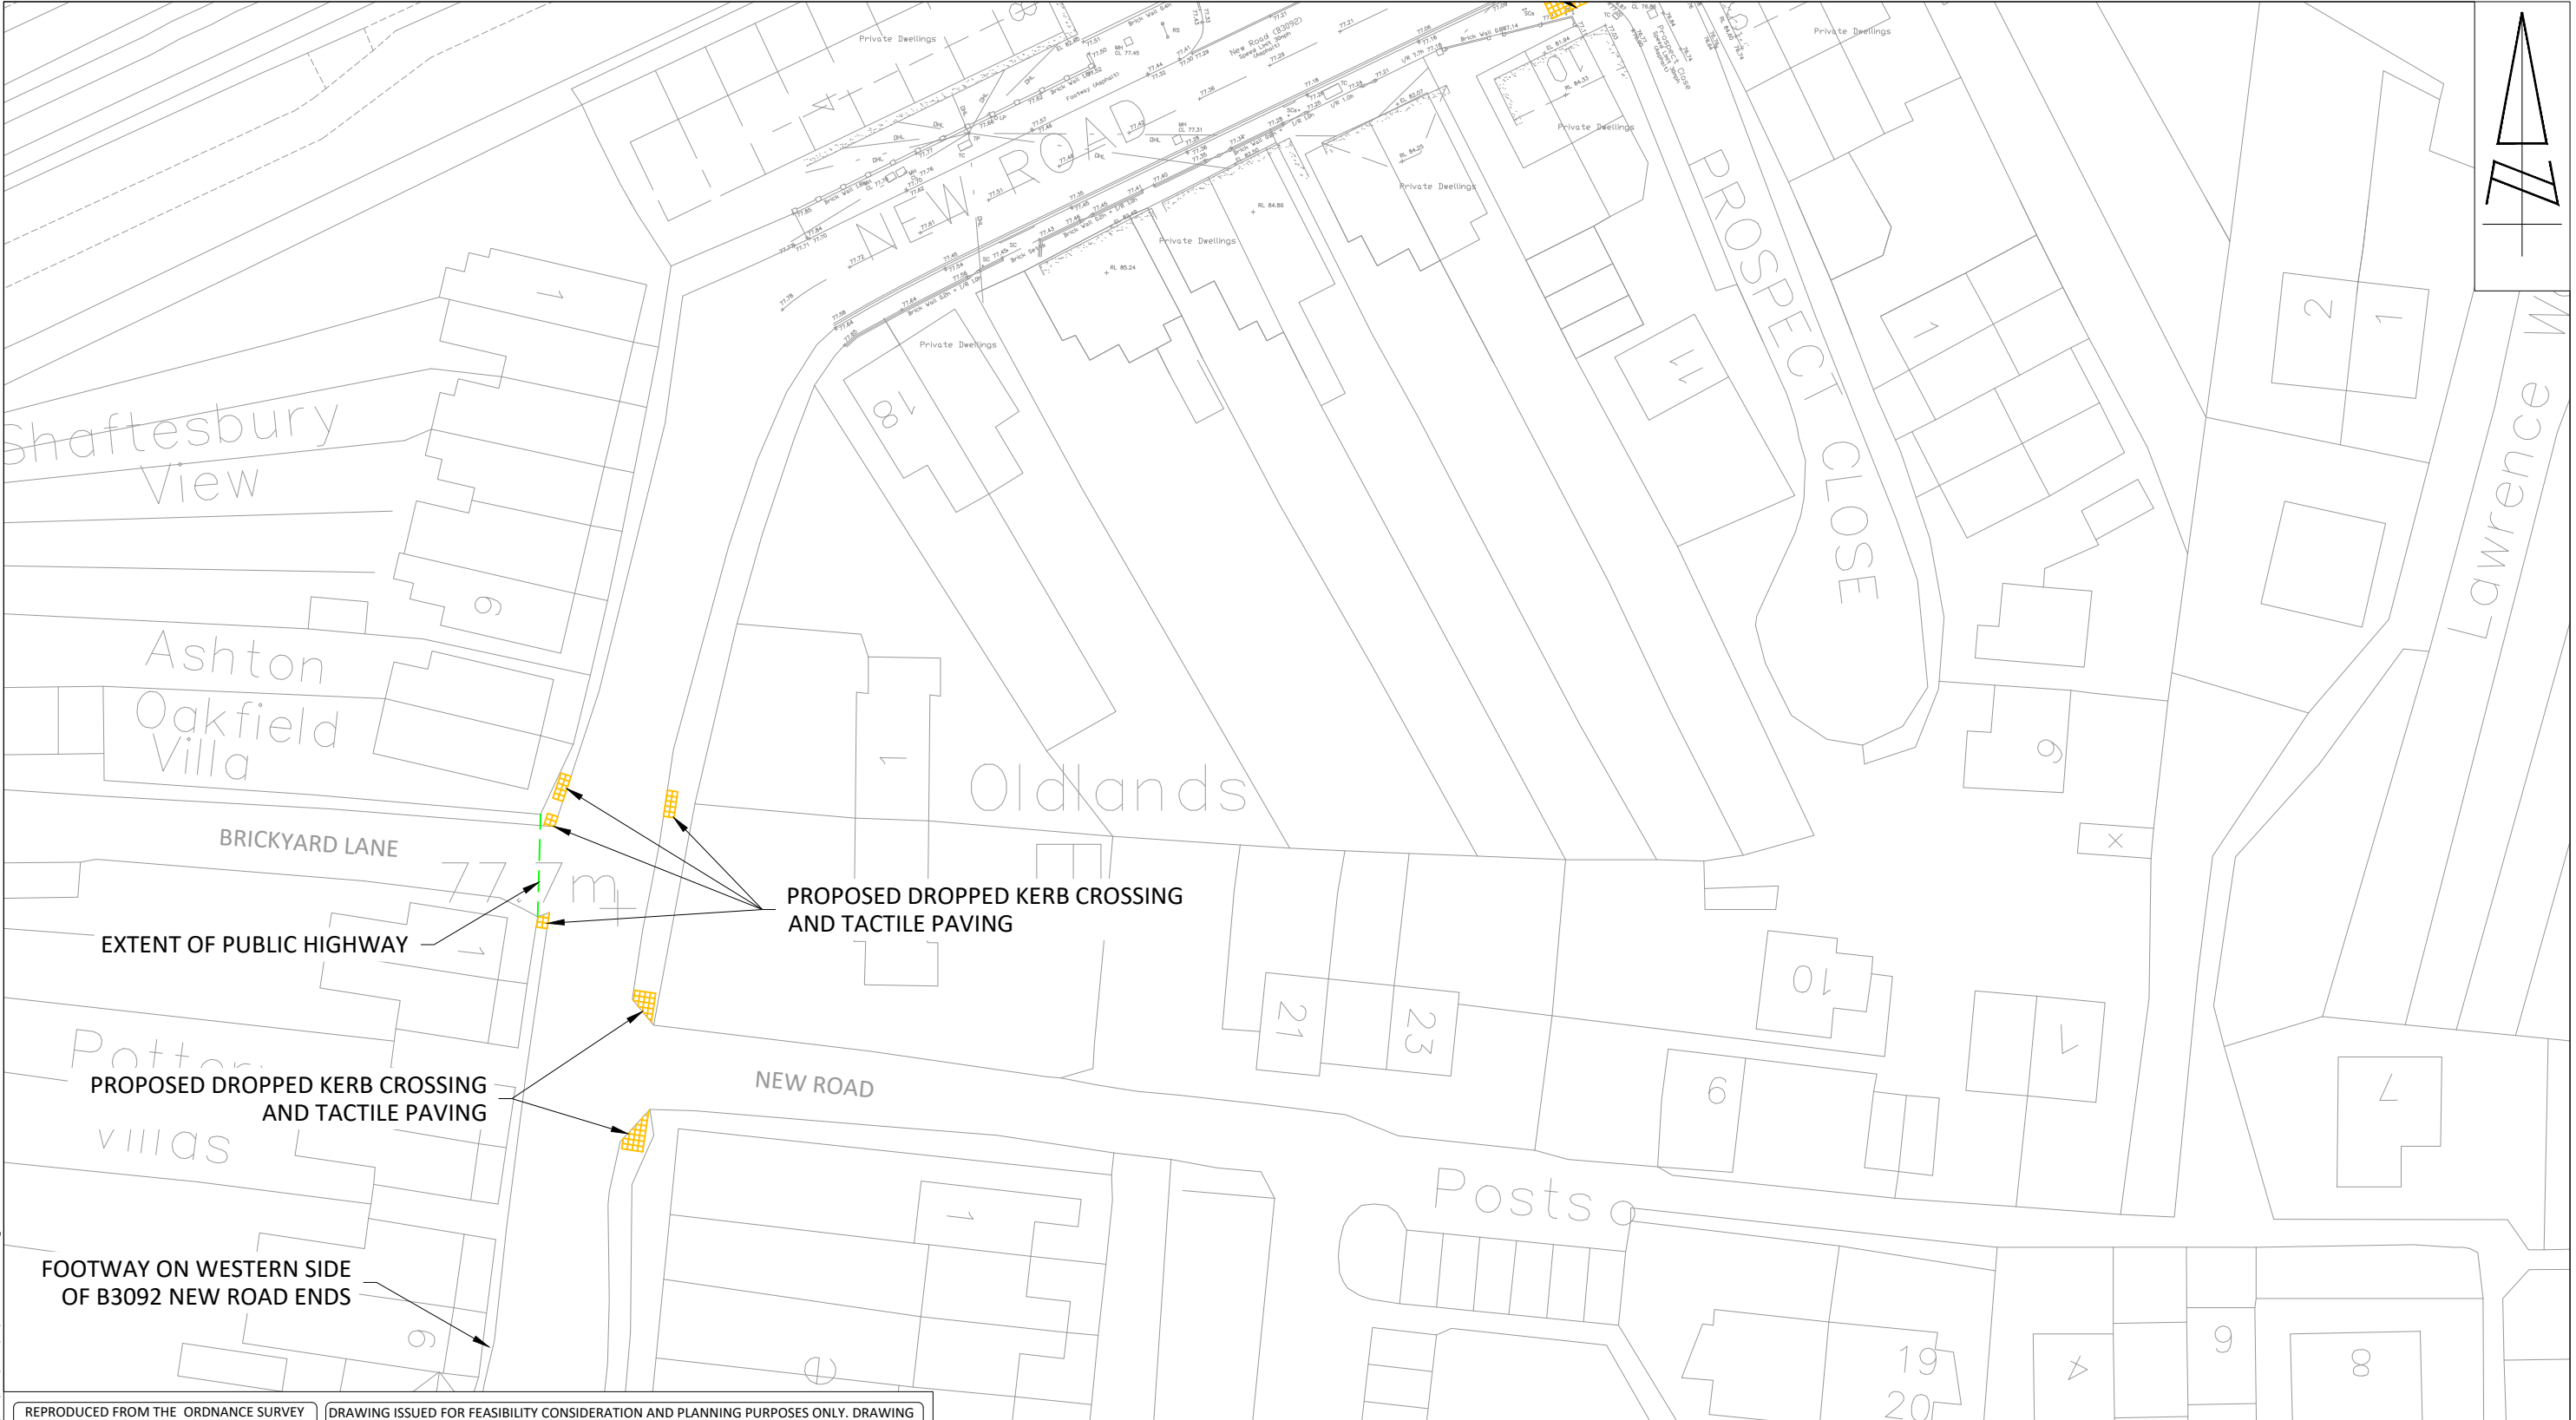


REPRODUCED FROM THE ORDNANCE SURVEY MAP WITH THE PERMISSION OF THE CONTROLLER OF HER MAJESTY'S STATIONERY OFFICE. LICENCE No. 100044286. © CROWN COPYRIGHT RESERVED.

DRAWING ISSUED FOR FEASIBILITY CONSIDERATION AND PLANNING PURPOSES ONLY. DRAWING NOT TO BE USED FOR CONSTRUCTION. I-TRANSPORT LLP ACCEPT NO RESPONSIBILITY FOR ERRORS MADE BY OTHERS IN SCALING FROM THIS DRAWING. MEASUREMENTS SHOULD BE TAKEN FROM FIGURED DIMENSIONS ONLY. CDM REQUIREMENTS CONSIDERED AT FEASIBILITY STAGE ONLY. FURTHER CONSIDERATION REQUIRED BY DETAILED DESIGN TEAM.



 Grove House, Lutyens Close, Chineham Basingstoke, Hampshire, RG24 8AG Tel: 01256 338640 Fax: 01256 338644 www.i-transport.co.uk								TITLE: OFF - SITE PEDESTRIAN / CYCLISTS IMPROVEMENTS - ROUTE 1 - NEW ROAD FROM ADDISSON CLOSE TO SHAFTESBURY ROAD, SHEET 2 OF 3			SCALE @ A3: 1:500	CHECKED: BT	APPROVED: BT	
									PROJECT: GILLINGHAM STRATEGIC SITE ALLOCATION, NORTH DORSET			FILE REF: ITB4057	DRAWN: AB	DATE: 21.09.17
		STATUS: FOR PLANNING						CLIENT: WELBECK STRATEGIC LAND LTD / CG FRY AND SONS / TAYLOR WIMPEY			DRAWING No: ITB4057-GA-1002			
											PROJECT No: ITB4057		REV: -	

T:\Projects\4000 Series\Project Numbers\4057\ITB Ham Farm, Gillingham, Dorset\Tech\Acad\Issues\GA\ITB4057-GA-1002.dwg

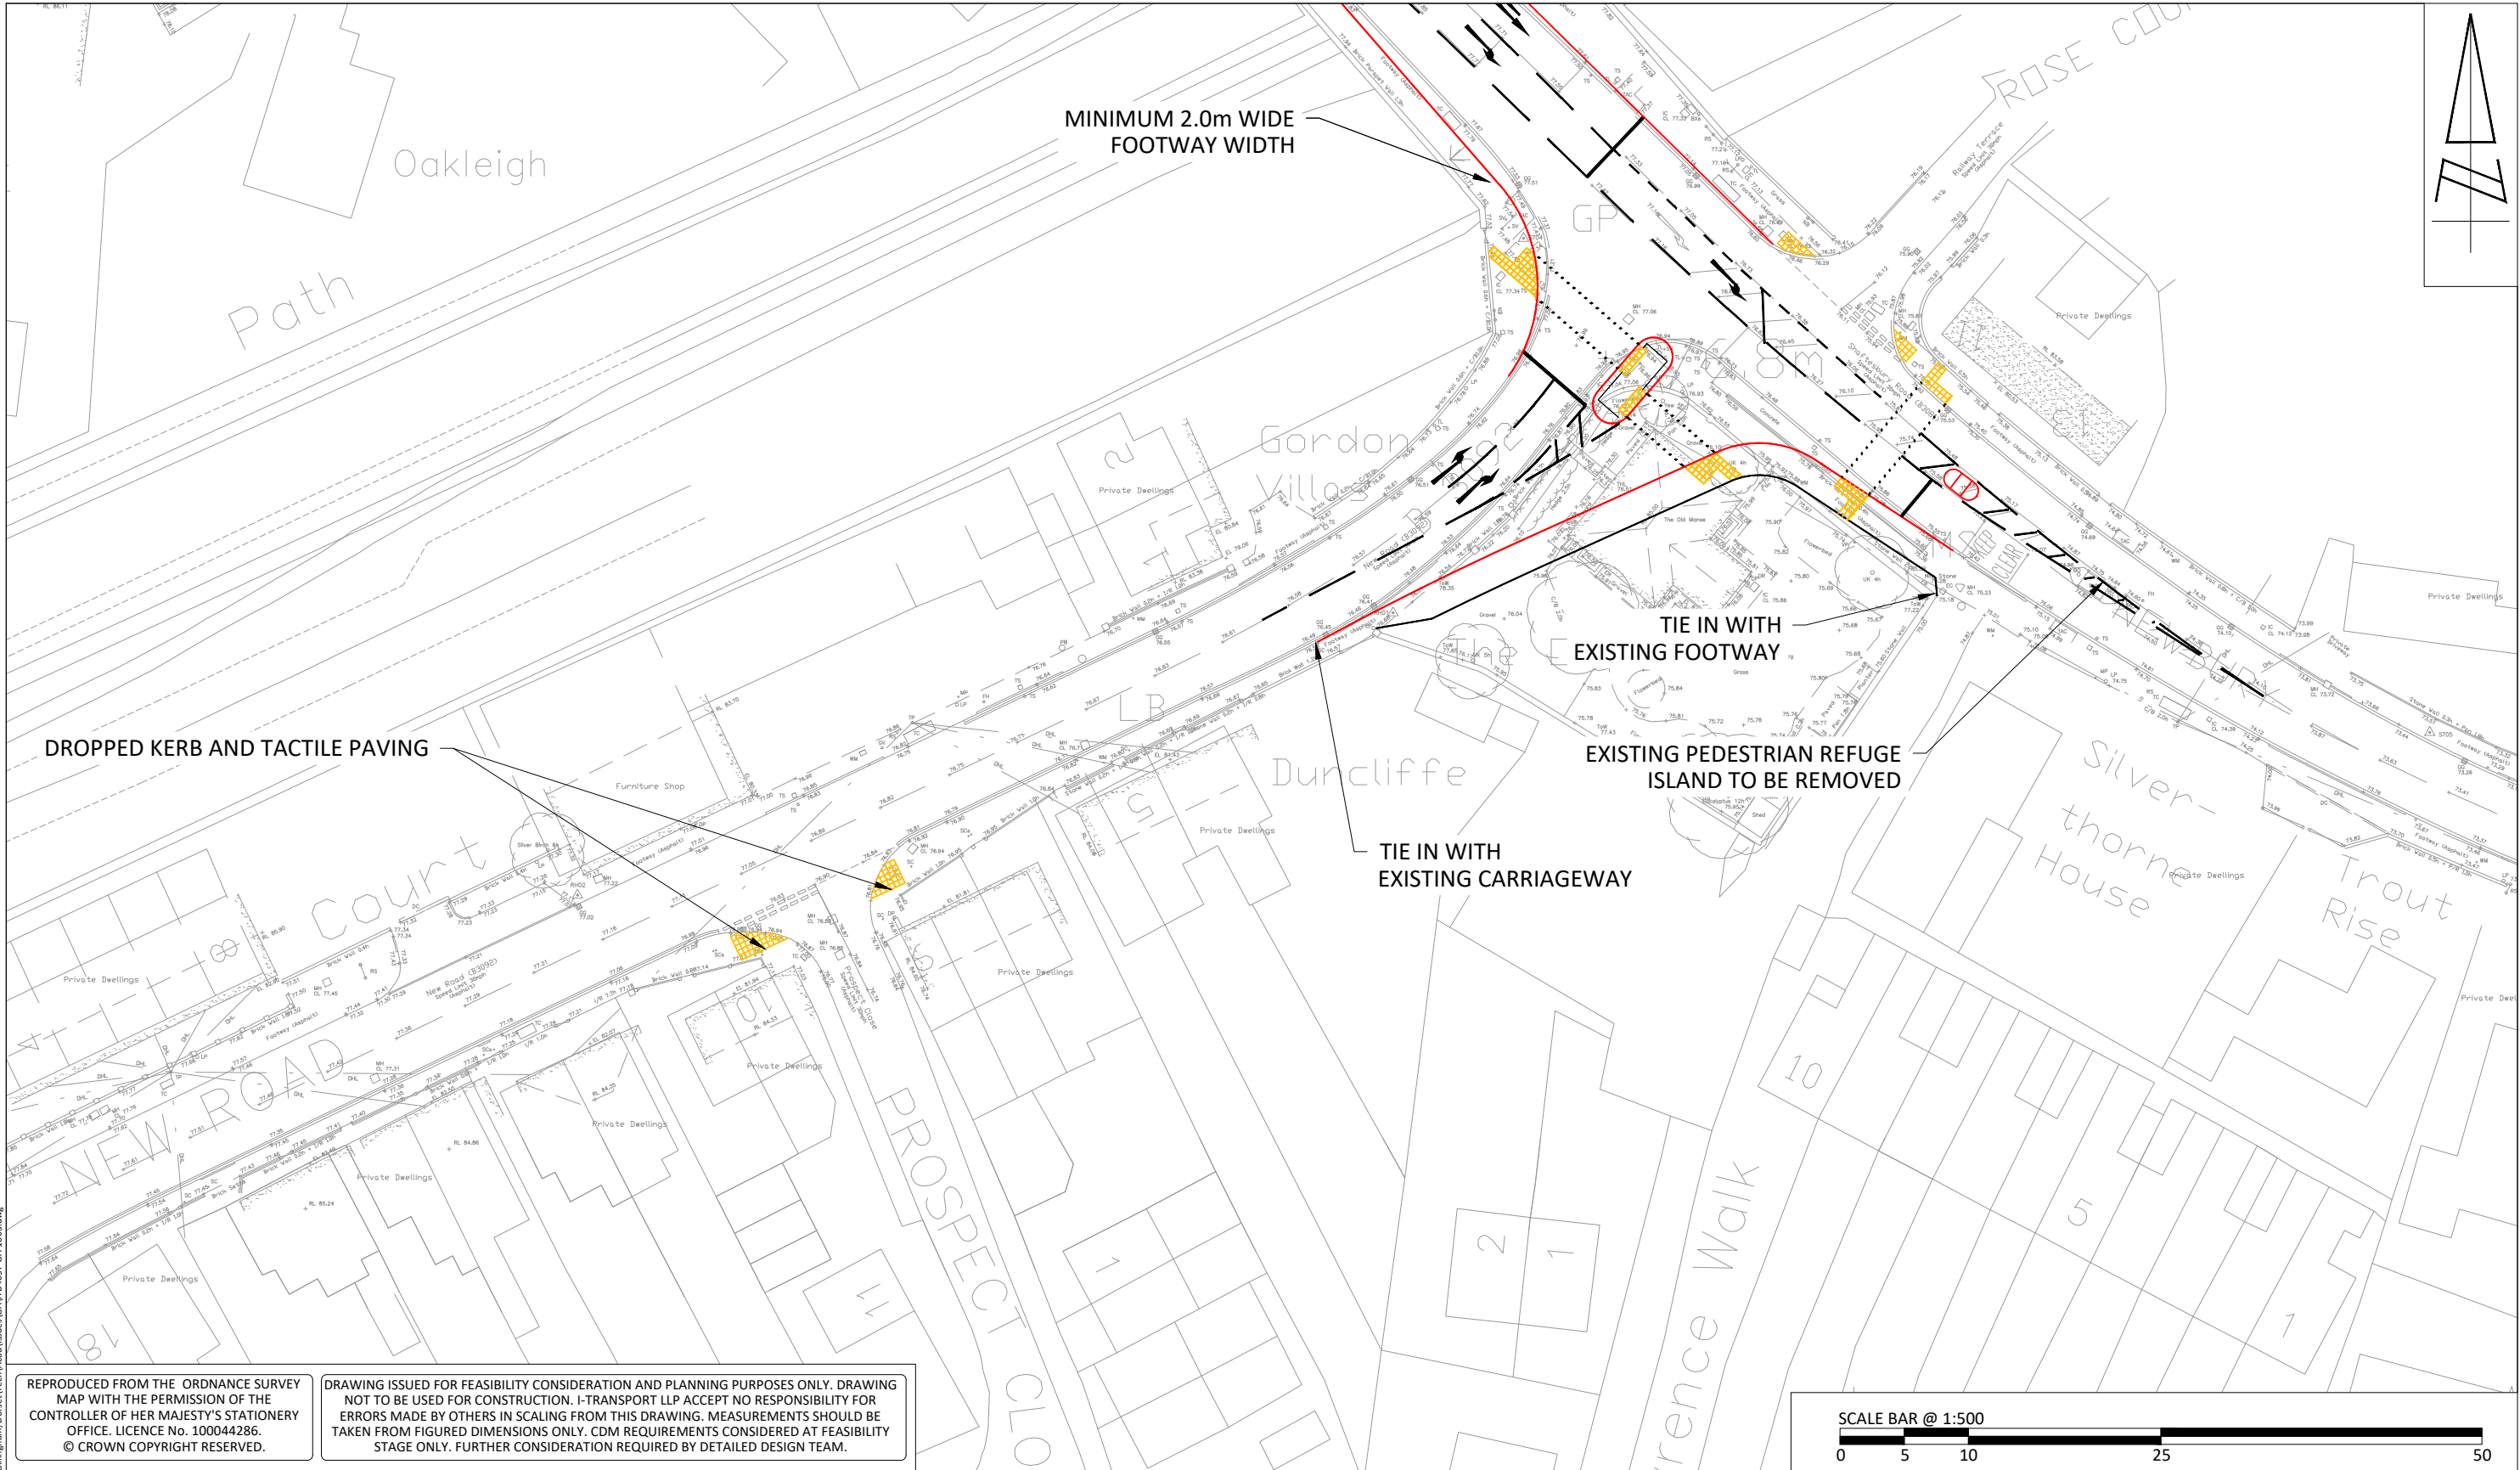

REPRODUCED FROM THE ORDNANCE SURVEY MAP WITH THE PERMISSION OF THE CONTROLLER OF HER MAJESTY'S STATIONERY OFFICE. LICENCE No. 100044286. © CROWN COPYRIGHT RESERVED.

DRAWING ISSUED FOR FEASIBILITY CONSIDERATION AND PLANNING PURPOSES ONLY. DRAWING NOT TO BE USED FOR CONSTRUCTION. I-TRANSPORT LLP ACCEPT NO RESPONSIBILITY FOR ERRORS MADE BY OTHERS IN SCALING FROM THIS DRAWING. MEASUREMENTS SHOULD BE TAKEN FROM FIGURED DIMENSIONS ONLY. CDM REQUIREMENTS CONSIDERED AT FEASIBILITY STAGE ONLY. FURTHER CONSIDERATION REQUIRED BY DETAILED DESIGN TEAM.

 Grove House, Lutyens Close, Chineham Basingstoke, Hampshire, RG24 8AG www.i-transport.co.uk										TITLE: OFF - SITE PEDESTRIAN / CYCLISTS IMPROVEMENTS - ROUTE 1 - NEW ROAD FROM ADDISSON CLOSE TO SHAFTESBURY ROAD, SHEET 3 OF 3		SCALE @ A3: 1:500		CHECKED: BT		APPROVED: B							
												FILE REF: ITB4057		DRAWN: AB		DATE: 29.09.17							
		REV		DATE		BY		DESCRIPTION		CHK		APD		PROJECT: GILLINGHAM STRATEGIC SITE ALLOCATION, NORTH DORSET				CLIENT: WELBECK STRATEGIC LAND LTD / CG FRY AND SONS / TAYLOR WIMPEY				DRAWING No: ITB4057-GA-1003	
STATUS: FOR PLANNING												PROJECT No: ITB4057										REV: -	

APPENDIX B

Route Two Improvements