
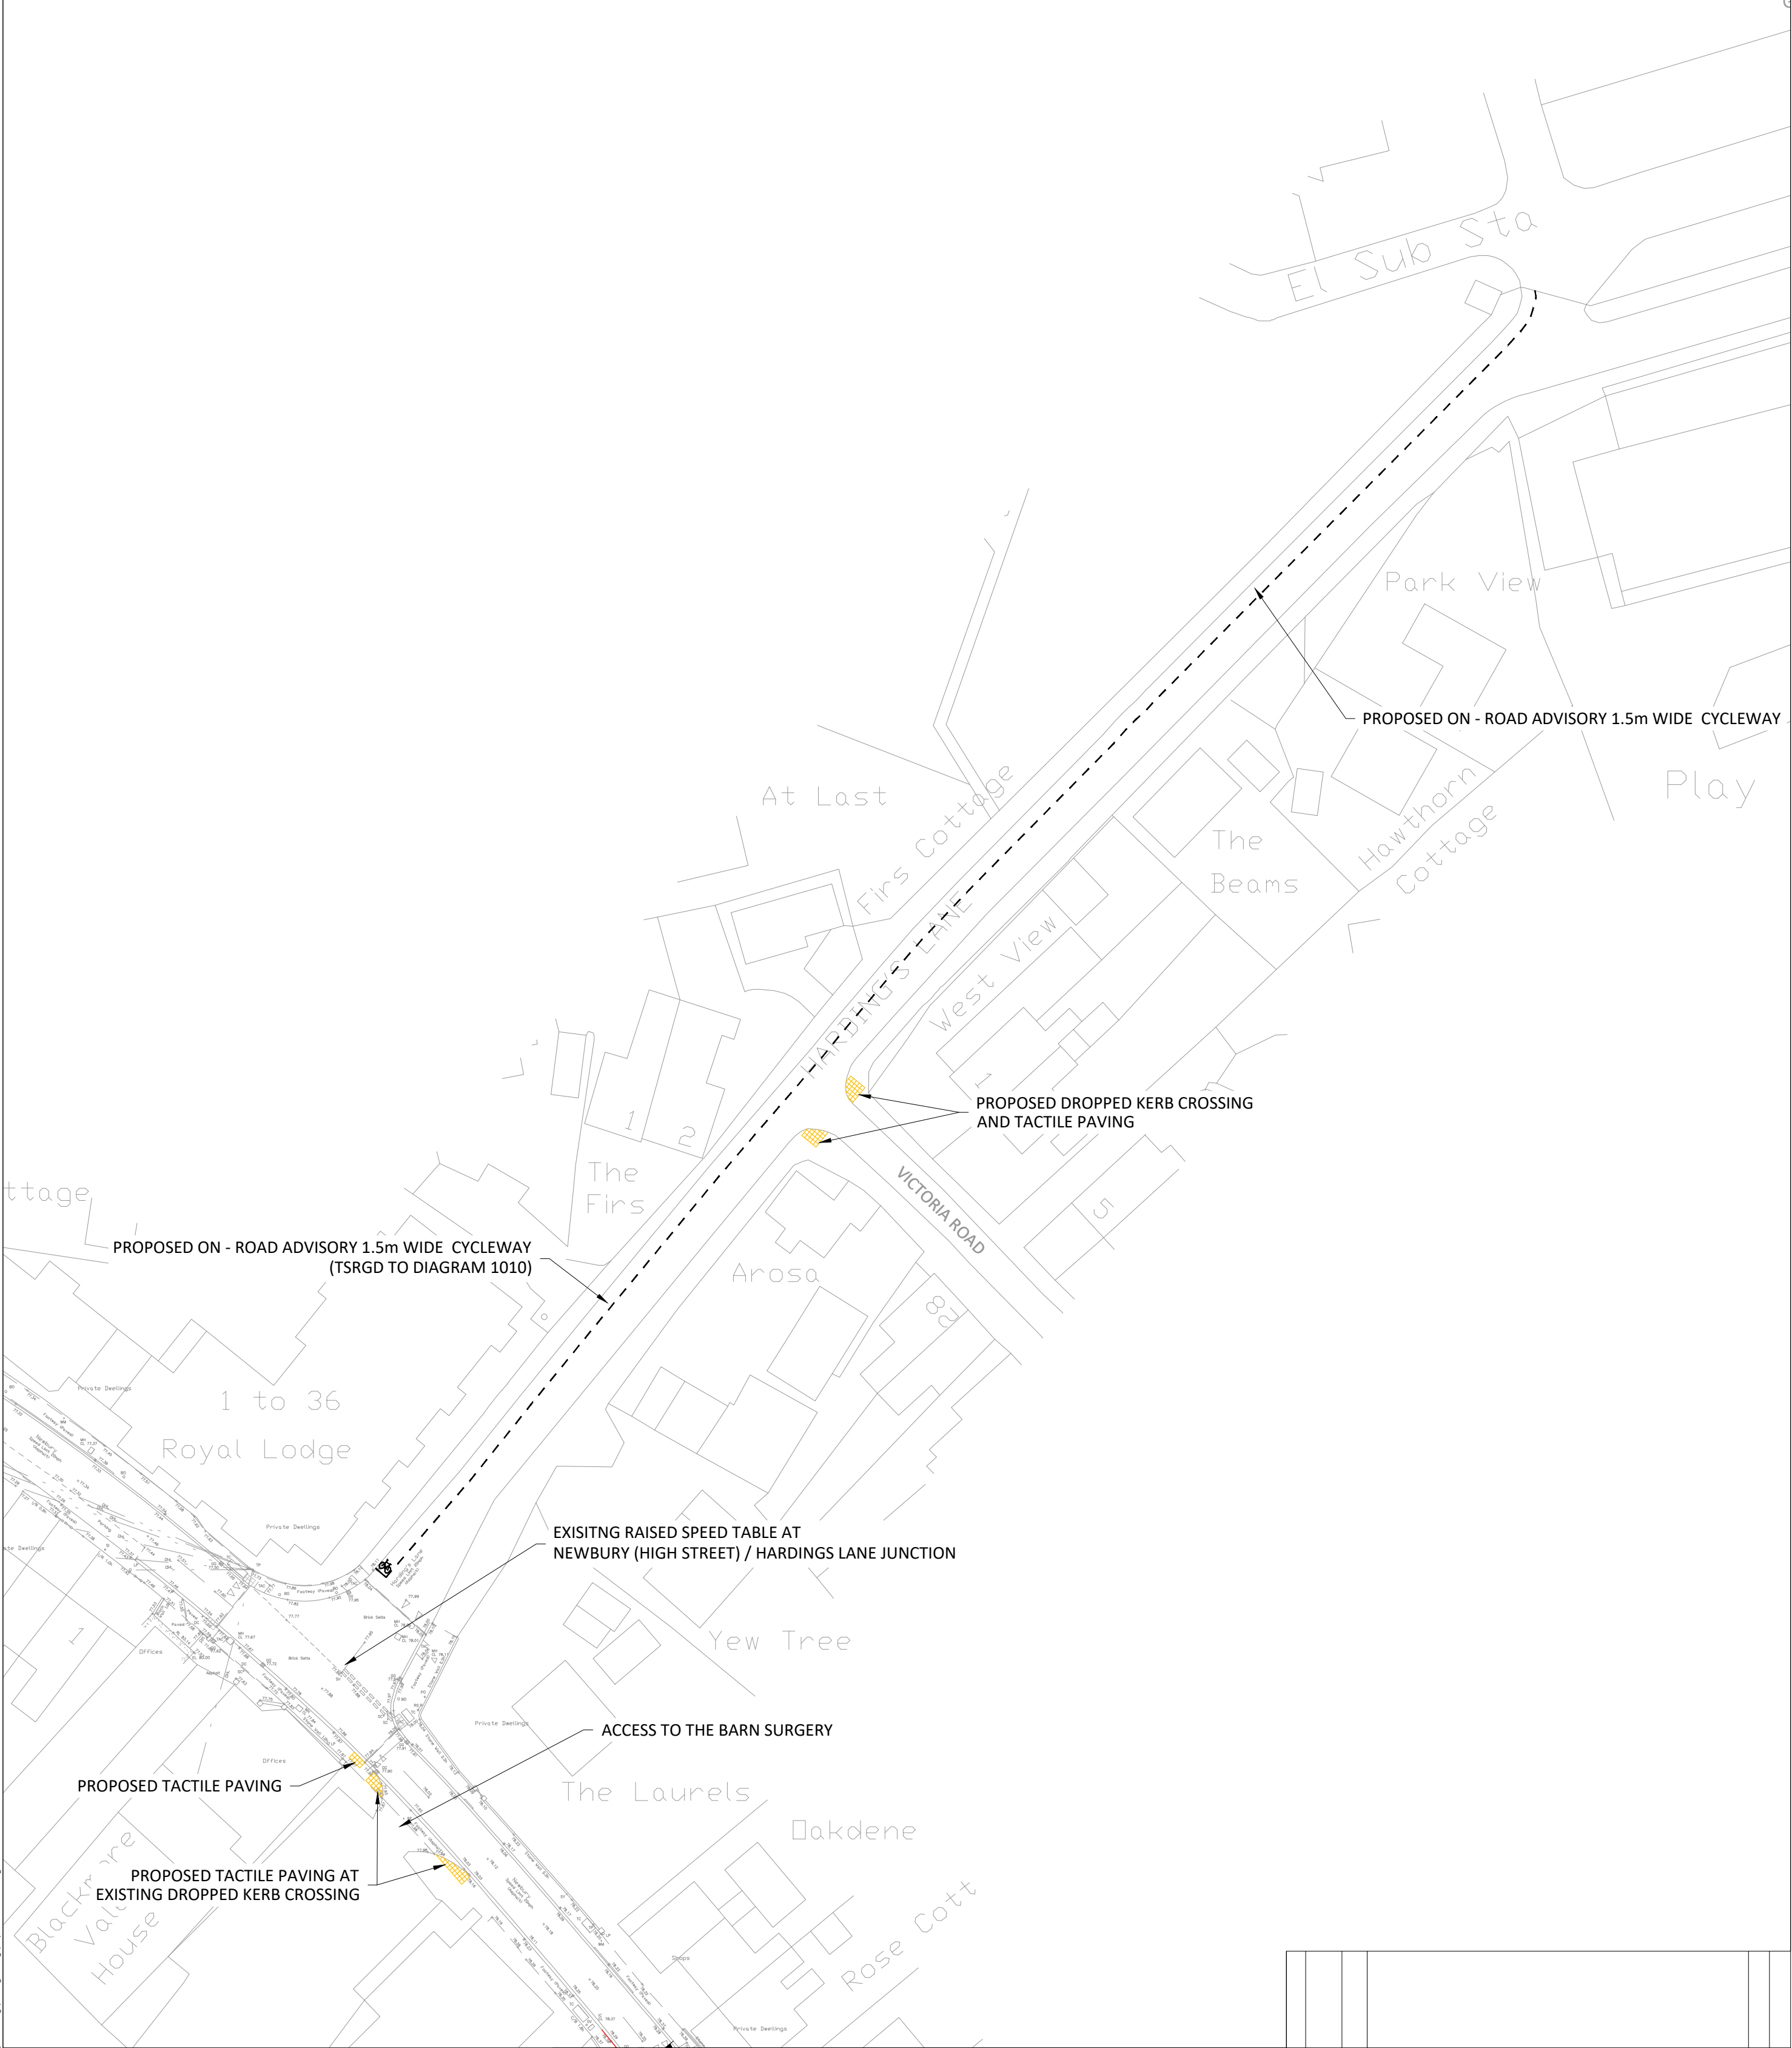
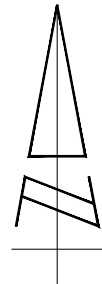


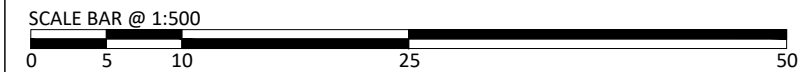

REPRODUCED FROM THE ORDNANCE SURVEY MAP WITH THE PERMISSION OF THE CONTROLLER OF HER MAJESTY'S STATIONERY OFFICE. LICENCE No. 100044286. © CROWN COPYRIGHT RESERVED.  Grove House, Lutyens Close, Chineham Basingstoke, Hampshire, RG24 8AG Tel: 01256 338640 www.i-transport.co.uk	DRAWING ISSUED FOR FEASIBILITY CONSIDERATION AND PLANNING PURPOSES ONLY. DRAWING NOT TO BE USED FOR CONSTRUCTION. I-TRANSPORT LLP ACCEPT NO RESPONSIBILITY FOR ERRORS MADE BY OTHERS IN SCALING FROM THIS DRAWING. MEASUREMENTS SHOULD BE TAKEN FROM FIGURED DIMENSIONS ONLY. CDM REQUIREMENTS CONSIDERED AT FEASIBILITY STAGE ONLY. FURTHER CONSIDERATION REQUIRED BY DETAILED DESIGN TEAM. CLIENT: WELBECK STRATEGIC LAND TITLE: OFF-SITE PEDESTRIAN / CYCLISTS IMPROVEMENTS - ROUTE 4 - NEWBURY (HIGH STREET) AND HARDING'S LANE TO GILLINGHAM SECONDARY SCHOOL PROJECT: LAND AT GILLINGHAM, DORSET - NEWHOUSE FARM AND HAM FARM	<table><tr><td>REV</td><td>DATE</td><td>BY</td><td colspan="2">DESCRIPTION</td><td>CHK</td><td>APD</td></tr><tr><td colspan="3">STATUS:</td><td colspan="4">FOR INFORMATION</td></tr><tr><td colspan="2">DRAWN:</td><td colspan="2">CHECKED:</td><td colspan="2">APPROVED:</td></tr><tr><td colspan="2">SH</td><td colspan="2">BT</td><td colspan="2">BT</td></tr><tr><td colspan="2">PROJECT No:</td><td colspan="2">SCALE @ A2:</td><td colspan="2">DATE:</td></tr><tr><td colspan="2">ITB4057</td><td colspan="2">1:500</td><td colspan="2">16.04.21</td></tr><tr><td colspan="5">DRAWING No:</td><td colspan="2">REV:</td></tr><tr><td colspan="5">ITB13010-GA-019</td><td colspan="2"></td></tr></table>	REV	DATE	BY	DESCRIPTION		CHK	APD	STATUS:			FOR INFORMATION				DRAWN:		CHECKED:		APPROVED:		SH		BT		BT		PROJECT No:		SCALE @ A2:		DATE:		ITB4057		1:500		16.04.21		DRAWING No:					REV:		ITB13010-GA-019						
	REV	DATE	BY	DESCRIPTION		CHK	APD	
	STATUS:			FOR INFORMATION	
	DRAWN:		CHECKED:		APPROVED:	
	SH		BT		BT	
PROJECT No:		SCALE @ A2:		DATE:	
ITB4057		1:500		16.04.21	
DRAWING No:					REV:	
ITB13010-GA-019	