


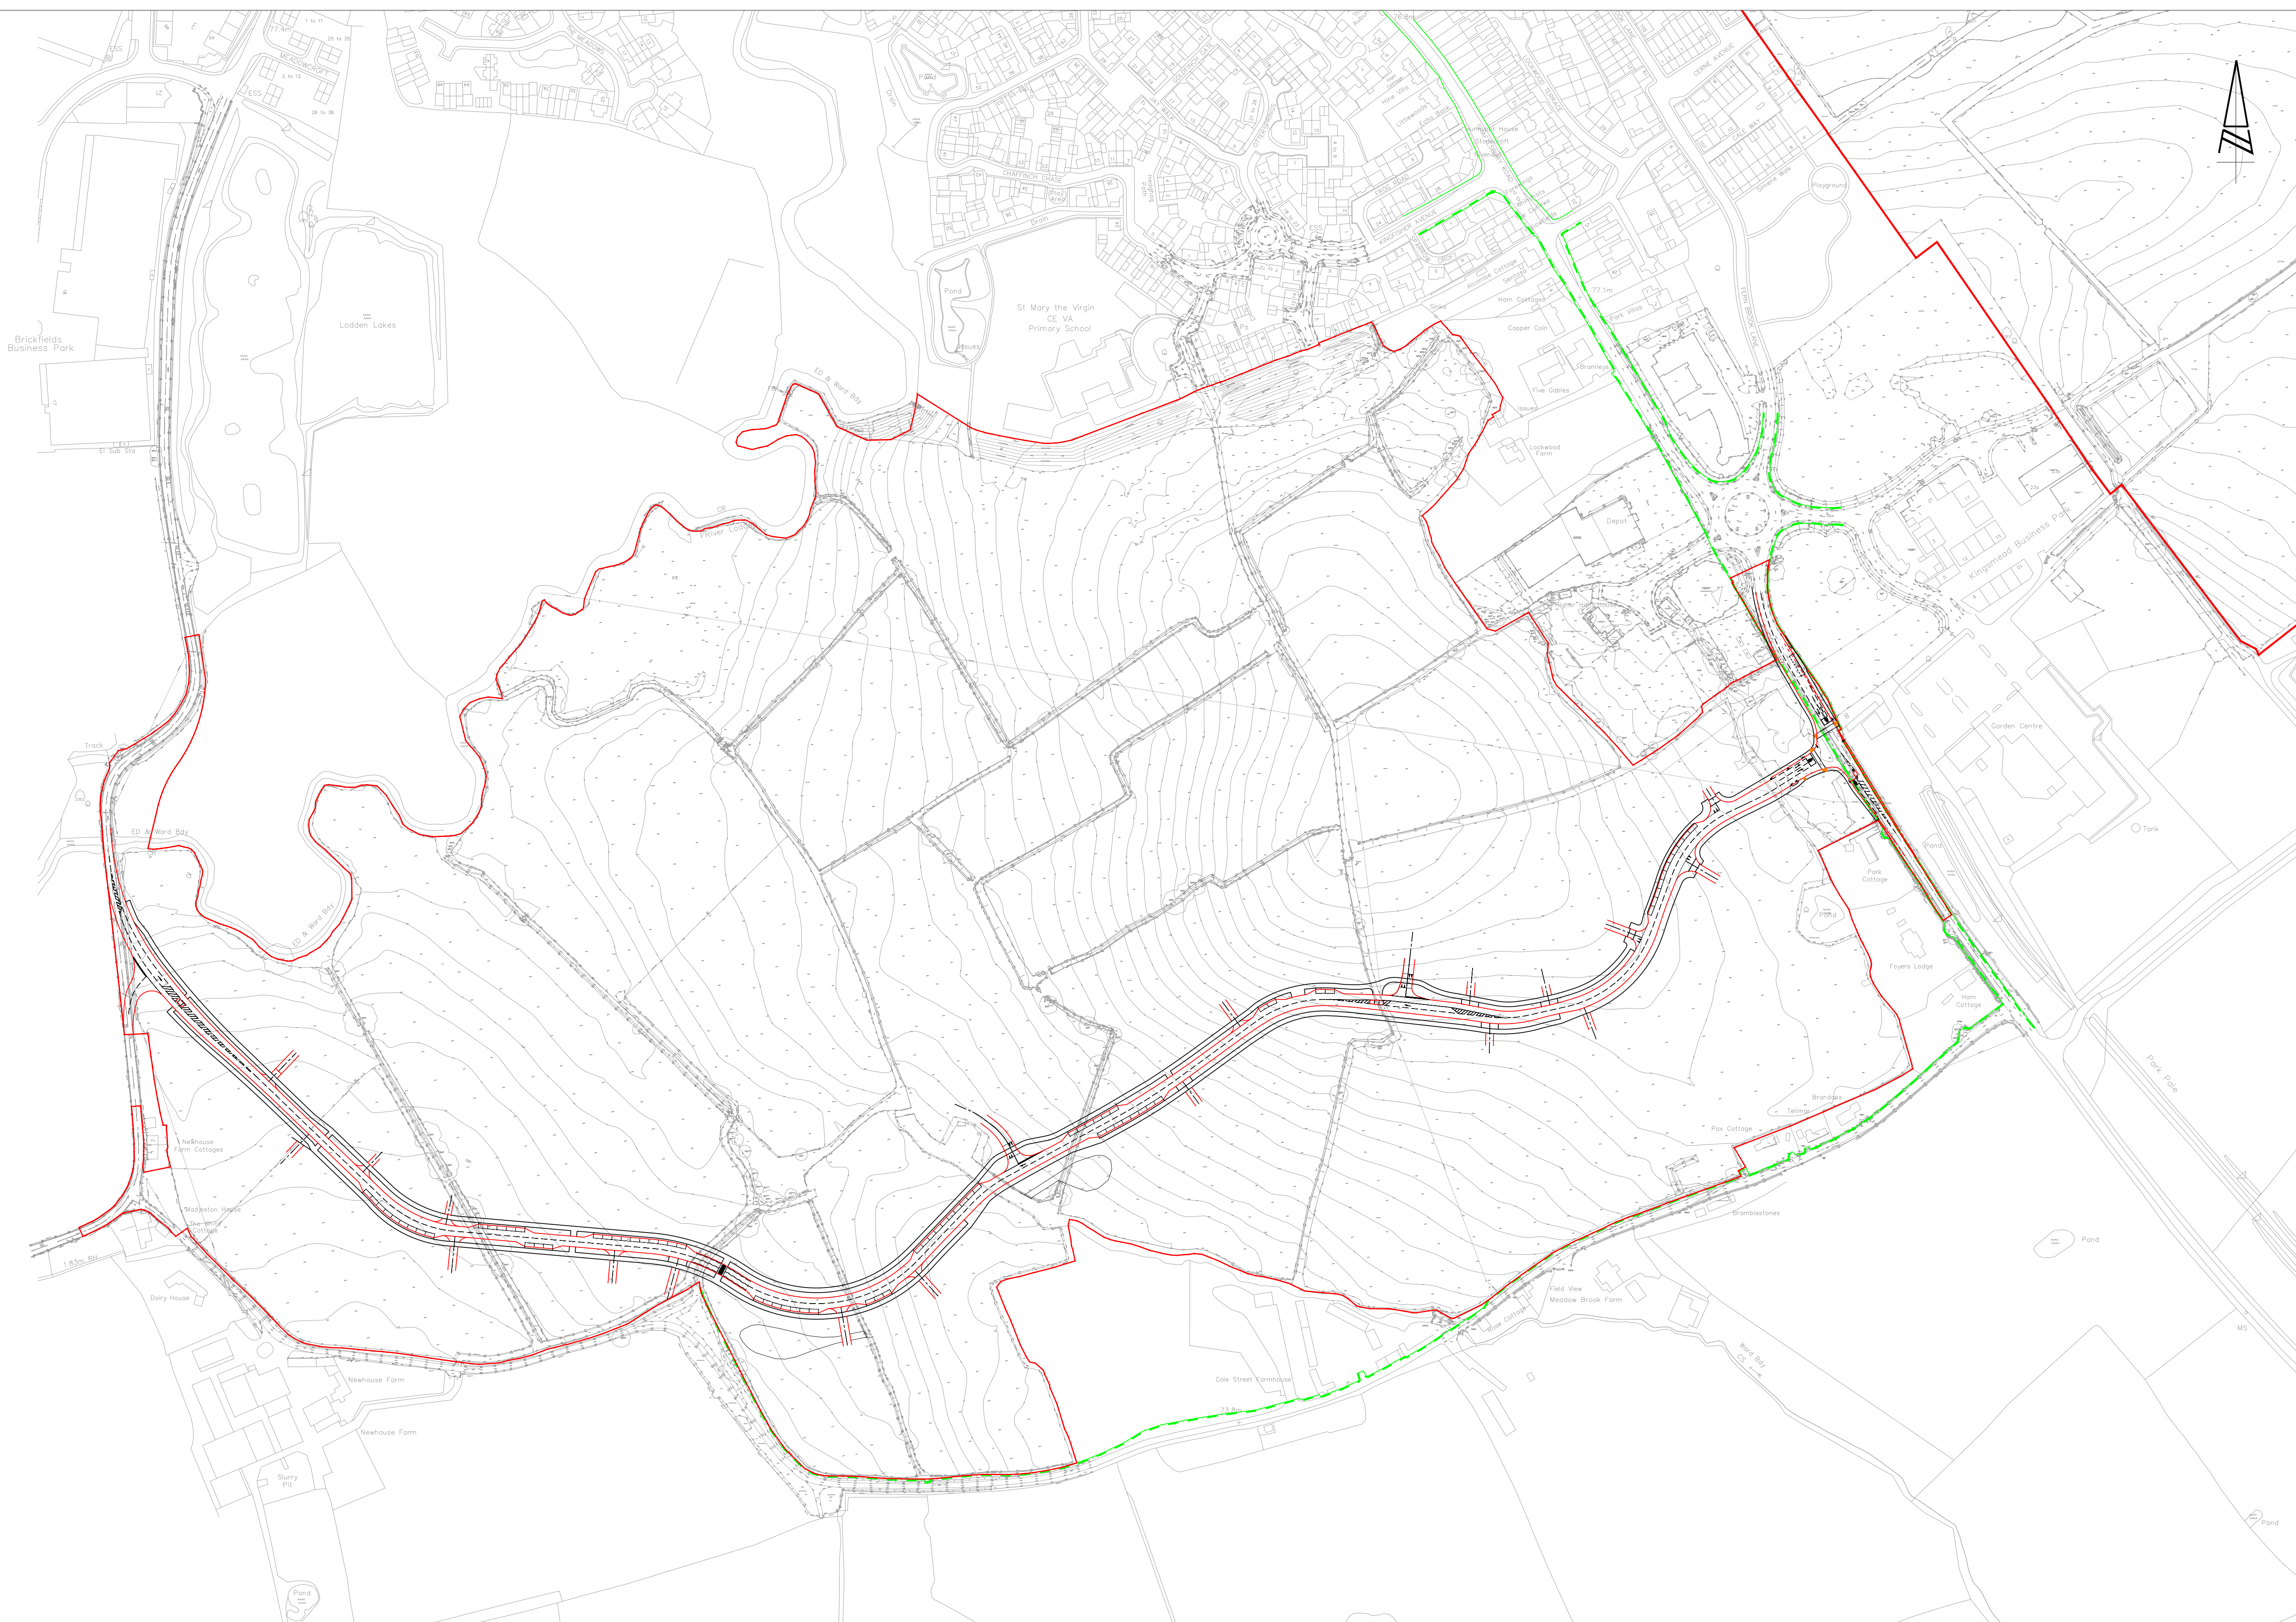

KEY:
SITE BOUNDARY



Grove House, Lutyns Close, Chineham
Basingstoke, Hampshire, RG24 8AG
Tel: 01256 338640
Fax: 01256 338644
www.i-transport.co.uk

REV	DATE	BY	DESCRIPTION	CHK	APP
A	11.12.18	SH	PRINCIPAL STREET ALIGNMENT REVISED	BT	BT
A	04.12.18	SH	PRINCIPAL STREET ALIGNMENT REVISED	BT	BT
STATUS: FOR INFORMATION					

TITLE: PRINCIPAL STREET - PROPOSED ALIGNMENT		SCALE @ A1: 1:2000	CHECKED: BT	APPROVED: BT
PROJECT: GILLINGHAM STRATEGIC SITE ALLOCATION, NORTH DORSET		FILE REF: ITB4057	DRAWN: SH	DATE: 25.10.18
CLIENT: WELBECK STRATEGIC LAND LTD / CG FRY AND SON / TAYLOR WIMPEY		DRAWING NO: ITB4057-GA-109	REV: B	
		PROJECT NO: ITB4057		

REPRODUCED FROM THE ORDNANCE SURVEY MAP WITH THE PERMISSION OF THE CONTROLLER OF HER MAJESTY'S STATIONERY OFFICE. LICENCE NO. 100044286. © CROWN COPYRIGHT RESERVED.

DRAWING ISSUED FOR FEASIBILITY CONSIDERATION AND PLANNING PURPOSES ONLY. DRAWING NOT TO BE USED FOR CONSTRUCTION. I-TRANSPORT LLP ACCEPT NO RESPONSIBILITY FOR ERRORS MADE BY OTHERS IN SCALING FROM THIS DRAWING. MEASUREMENTS SHOULD BE TAKEN FROM FIGURED DIMENSIONS ONLY. CDM REQUIREMENTS CONSIDERED AT FEASIBILITY STAGE ONLY. FURTHER CONSIDERATION REQUIRED BY DETAILED DESIGN TEAM.