


KEY:
SITE BOUNDARY

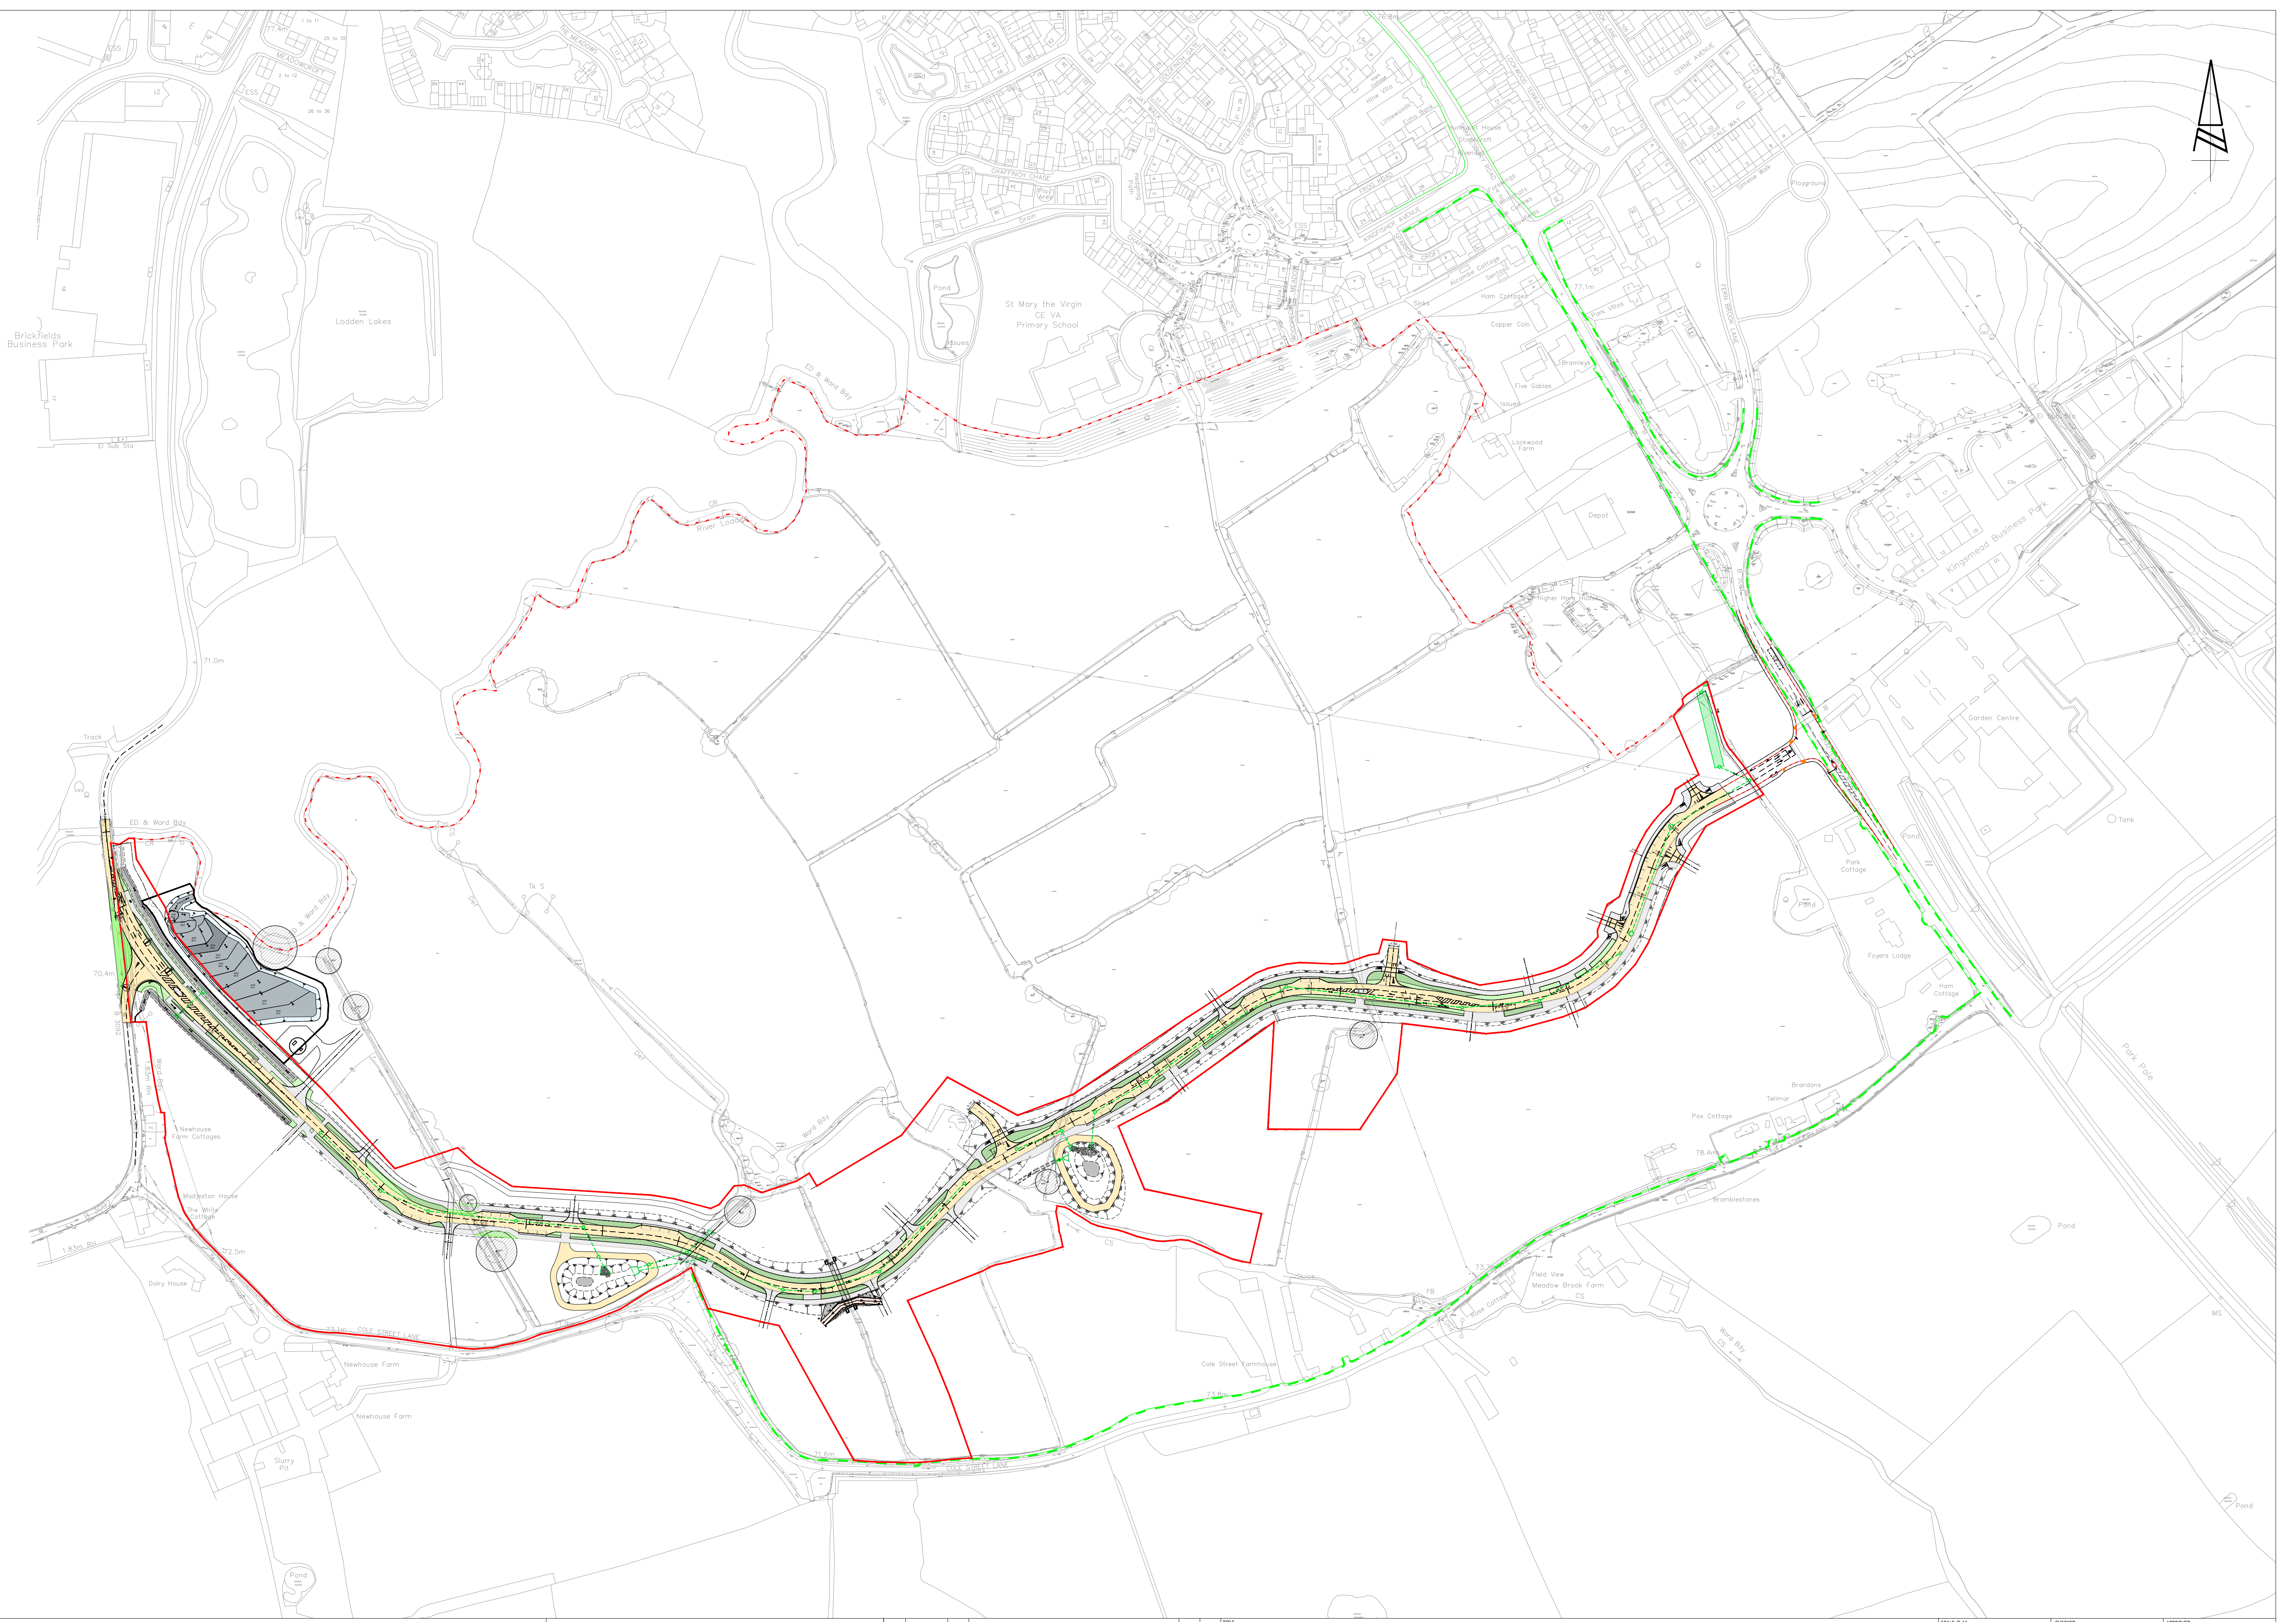

Grove House, Lutyns Close, Chineham
Basingstoke, Hampshire, RG24 8AG
Tel: 01256 338640 Fax: 01256 338644
www.i-transport.co.uk

L	21.09.21	SH	PRINCIPAL STREET ALIGNMENT UPDATED
K	25.10.18	SH	MINOR AMENDMENTS
J	29.11.17	SH	MINOR AMENDMENTS

REV	DATE	BY	DESCRIPTION

STATUS: FOR INFORMATION

BT	BT
BT	BT
BT	BT

CHK	APD

TITLE:
PROJECT:
CLIENT:

PRINCIPAL STREET - POTENTIAL FUTURE ALIGNMENT USING TAYLOR WIMPEY LAND

GILLINGHAM STRATEGIC SITE ALLOCATION, NORTH DORSET

WELBECK STRATEGIC LAND LTD / CG FRY AND SON / TAYLOR WIMPEY

SCALE @ A1:	1:2000	CHECKED:	BT	APPROVED:	BT
FILE REF:	ITB4057	DRAWN:	SH	DATE:	FEB 2014
DRAWING NO:	ITB4057-GA-070				
PROJECT NO:	ITB4057				
REV:	L				

REPRODUCED FROM THE ORDNANCE SURVEY MAP WITH THE PERMISSION OF THE CONTROLLER OF HER MAJESTY'S STATIONERY OFFICE. LICENCE NO. 10004286. © CROWN COPYRIGHT RESERVED.

DRAWING ISSUED FOR FEASIBILITY CONSIDERATION AND PLANNING PURPOSES ONLY. DRAWING NOT TO BE USED FOR CONSTRUCTION. I-TRANSPORT LLP ACCEPT NO RESPONSIBILITY FOR ERRORS MADE BY OTHERS IN SCALING FROM THIS DRAWING. MEASUREMENTS SHOULD BE TAKEN FROM FIGURED DIMENSIONS ONLY. CDM REQUIREMENTS CONSIDERED AT FEASIBILITY STAGE ONLY. FURTHER CONSIDERATION REQUIRED BY DETAILED DESIGN TEAM.