
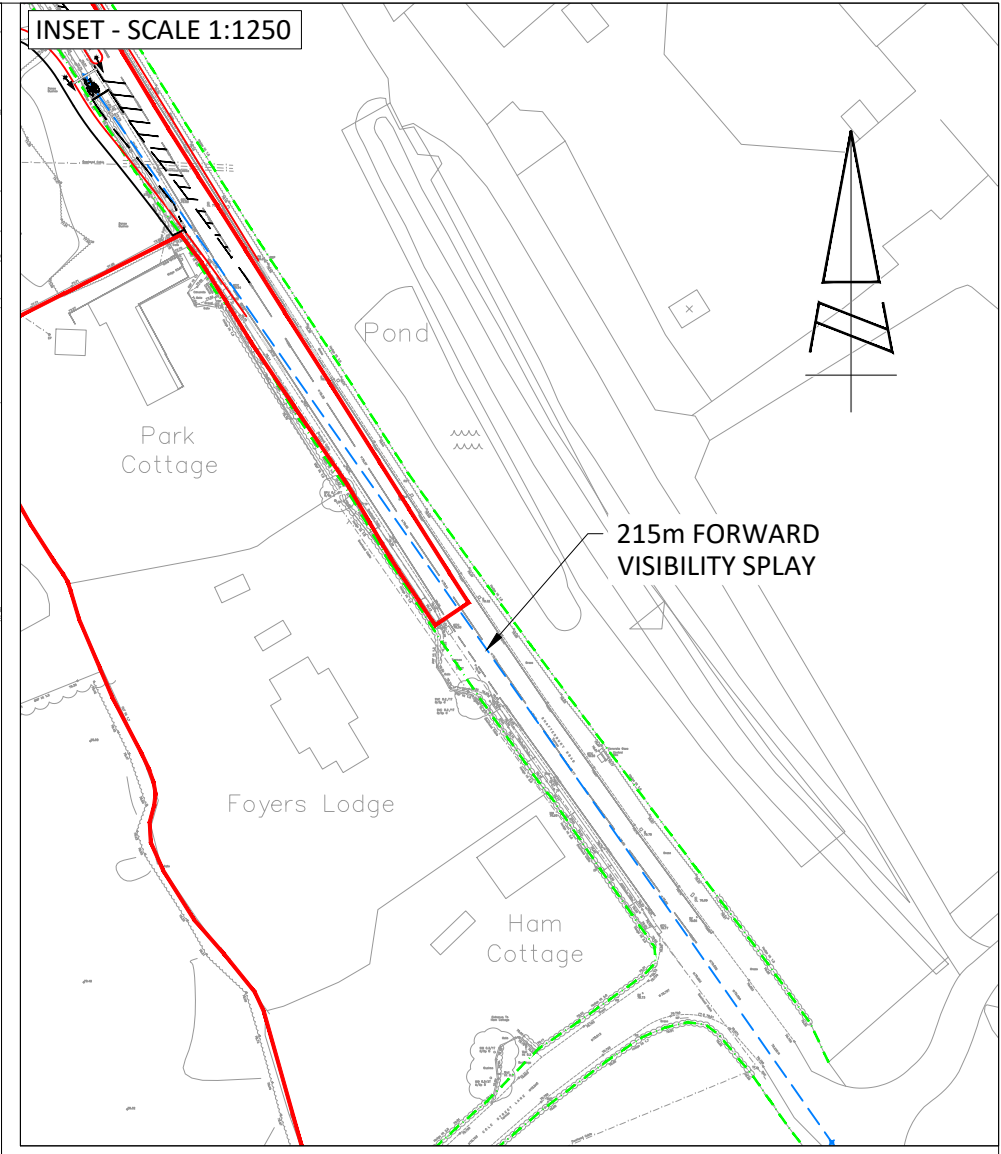


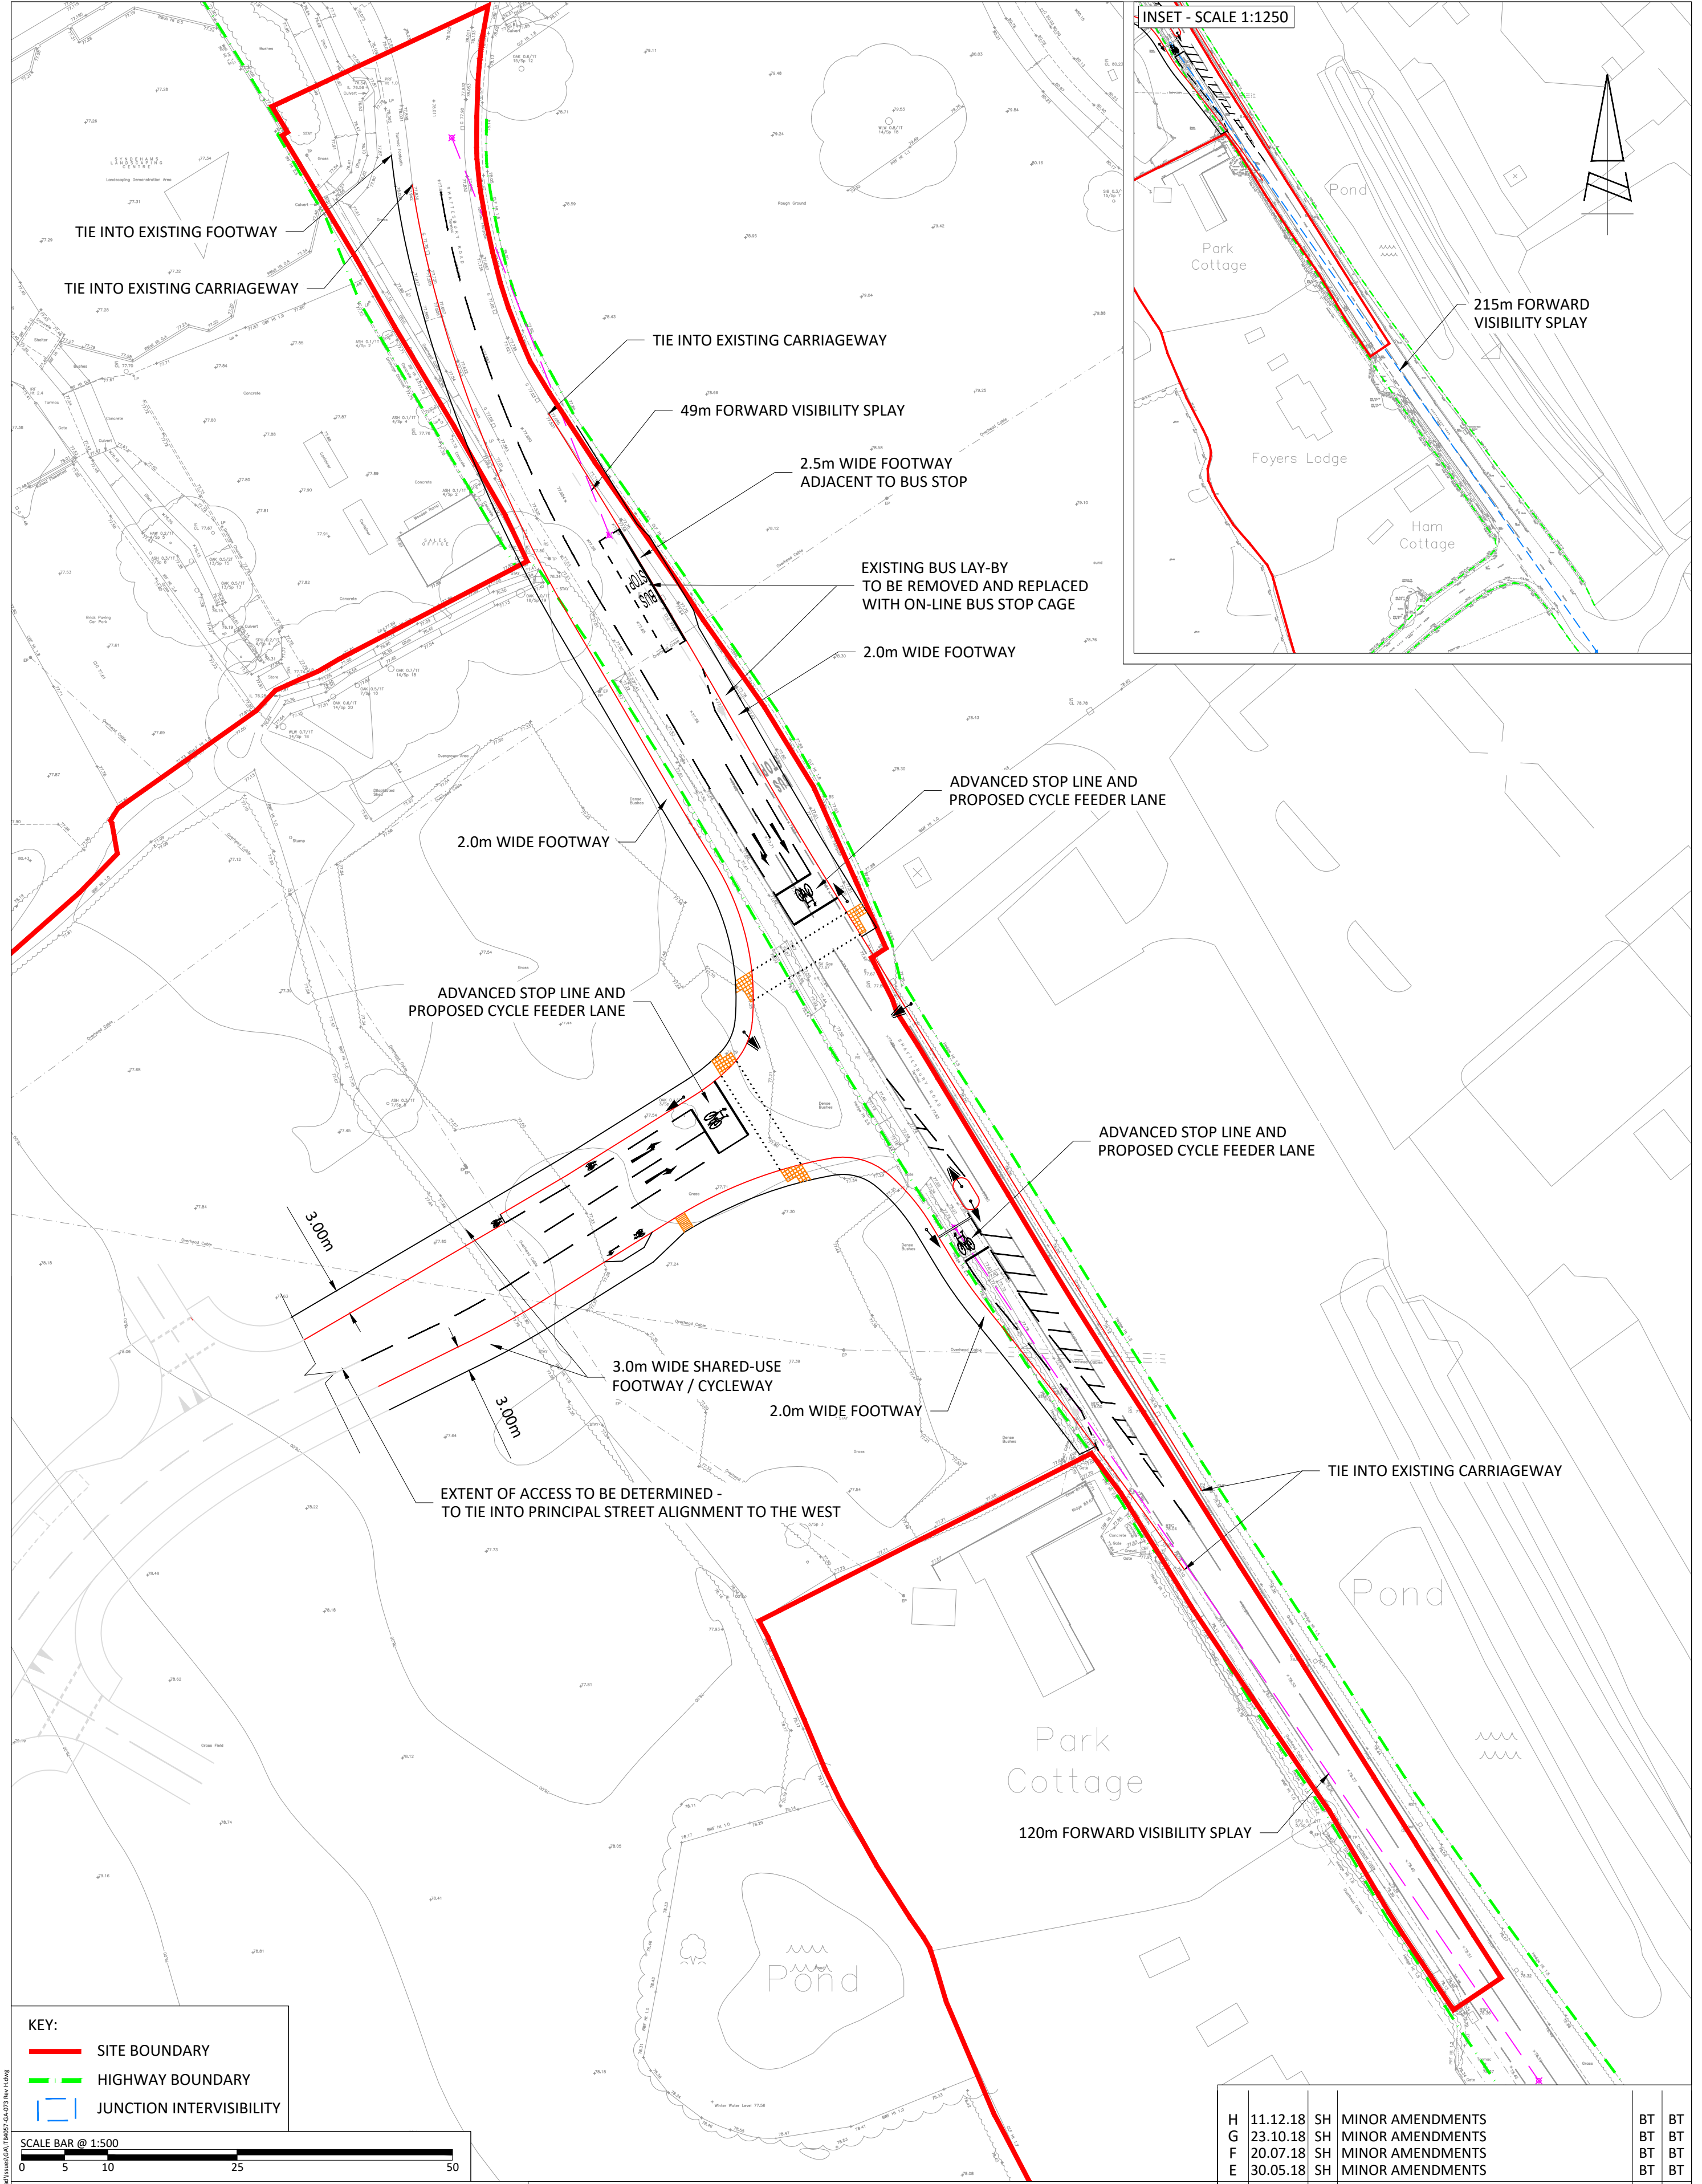

KEY:
— SITE BOUNDARY
— HIGHWAY BOUNDARY
— JUNCTION INTERVISIBILITY

SCALE BAR @ 1:500
0 5 10 25 50

REPRODUCED FROM THE ORDNANCE SURVEY MAP WITH THE PERMISSION OF THE CONTROLLER OF HER MAJESTY'S STATIONERY OFFICE. LICENCE NO. 100044286. © CROWN COPYRIGHT RESERVED.

DRAWING ISSUED FOR FEASIBILITY CONSIDERATION AND PLANNING PURPOSES ONLY. DRAWING NOT TO BE USED FOR CONSTRUCTION. I-TRANSPORT LLP ACCEPT NO RESPONSIBILITY FOR ERRORS MADE BY OTHERS IN SCALING FROM THIS DRAWING. MEASUREMENTS SHOULD BE TAKEN FROM FIGURED DIMENSIONS ONLY. CDM REQUIREMENTS CONSIDERED AT FEASIBILITY STAGE ONLY. FURTHER CONSIDERATION REQUIRED BY DETAILED DESIGN TEAM.

i-Transport

Grove House, Lutyens Close, Chineham
Basingstoke, Hampshire, RG24 8AG
Tel: 01256 338640
Fax: 01256 338644
www.i-transport.co.uk

CLIENT:
WELBECK STRATEGIC LAND LTD / CG FRY & SON / TAYLOR WIMPEY

TITLE:
PROPOSED B3081 SHAFTESBURY ROAD/PRINCIPAL STREET SIGNALISED JUNCTION

PROJECT:
GILLINGHAM STRATEGIC SITE ALLOCATION, NORTH DORSET

H	11.12.18	SH	MINOR AMENDMENTS	BT	BT
G	23.10.18	SH	MINOR AMENDMENTS	BT	BT
F	20.07.18	SH	MINOR AMENDMENTS	BT	BT
E	30.05.18	SH	MINOR AMENDMENTS	BT	BT
REV	DATE	BY	DESCRIPTION	CHK	APD
STATUS: FOR INFORMATION					
SCALE @ A2:		CHECKED:	BT	APPROVED: MG	
FILE REF:		DRAWN:	MGH	DATE: OCTOBER 2014	
DRAWING No:		ITB4057-GA-073			
PROJECT No:				REV: H	