


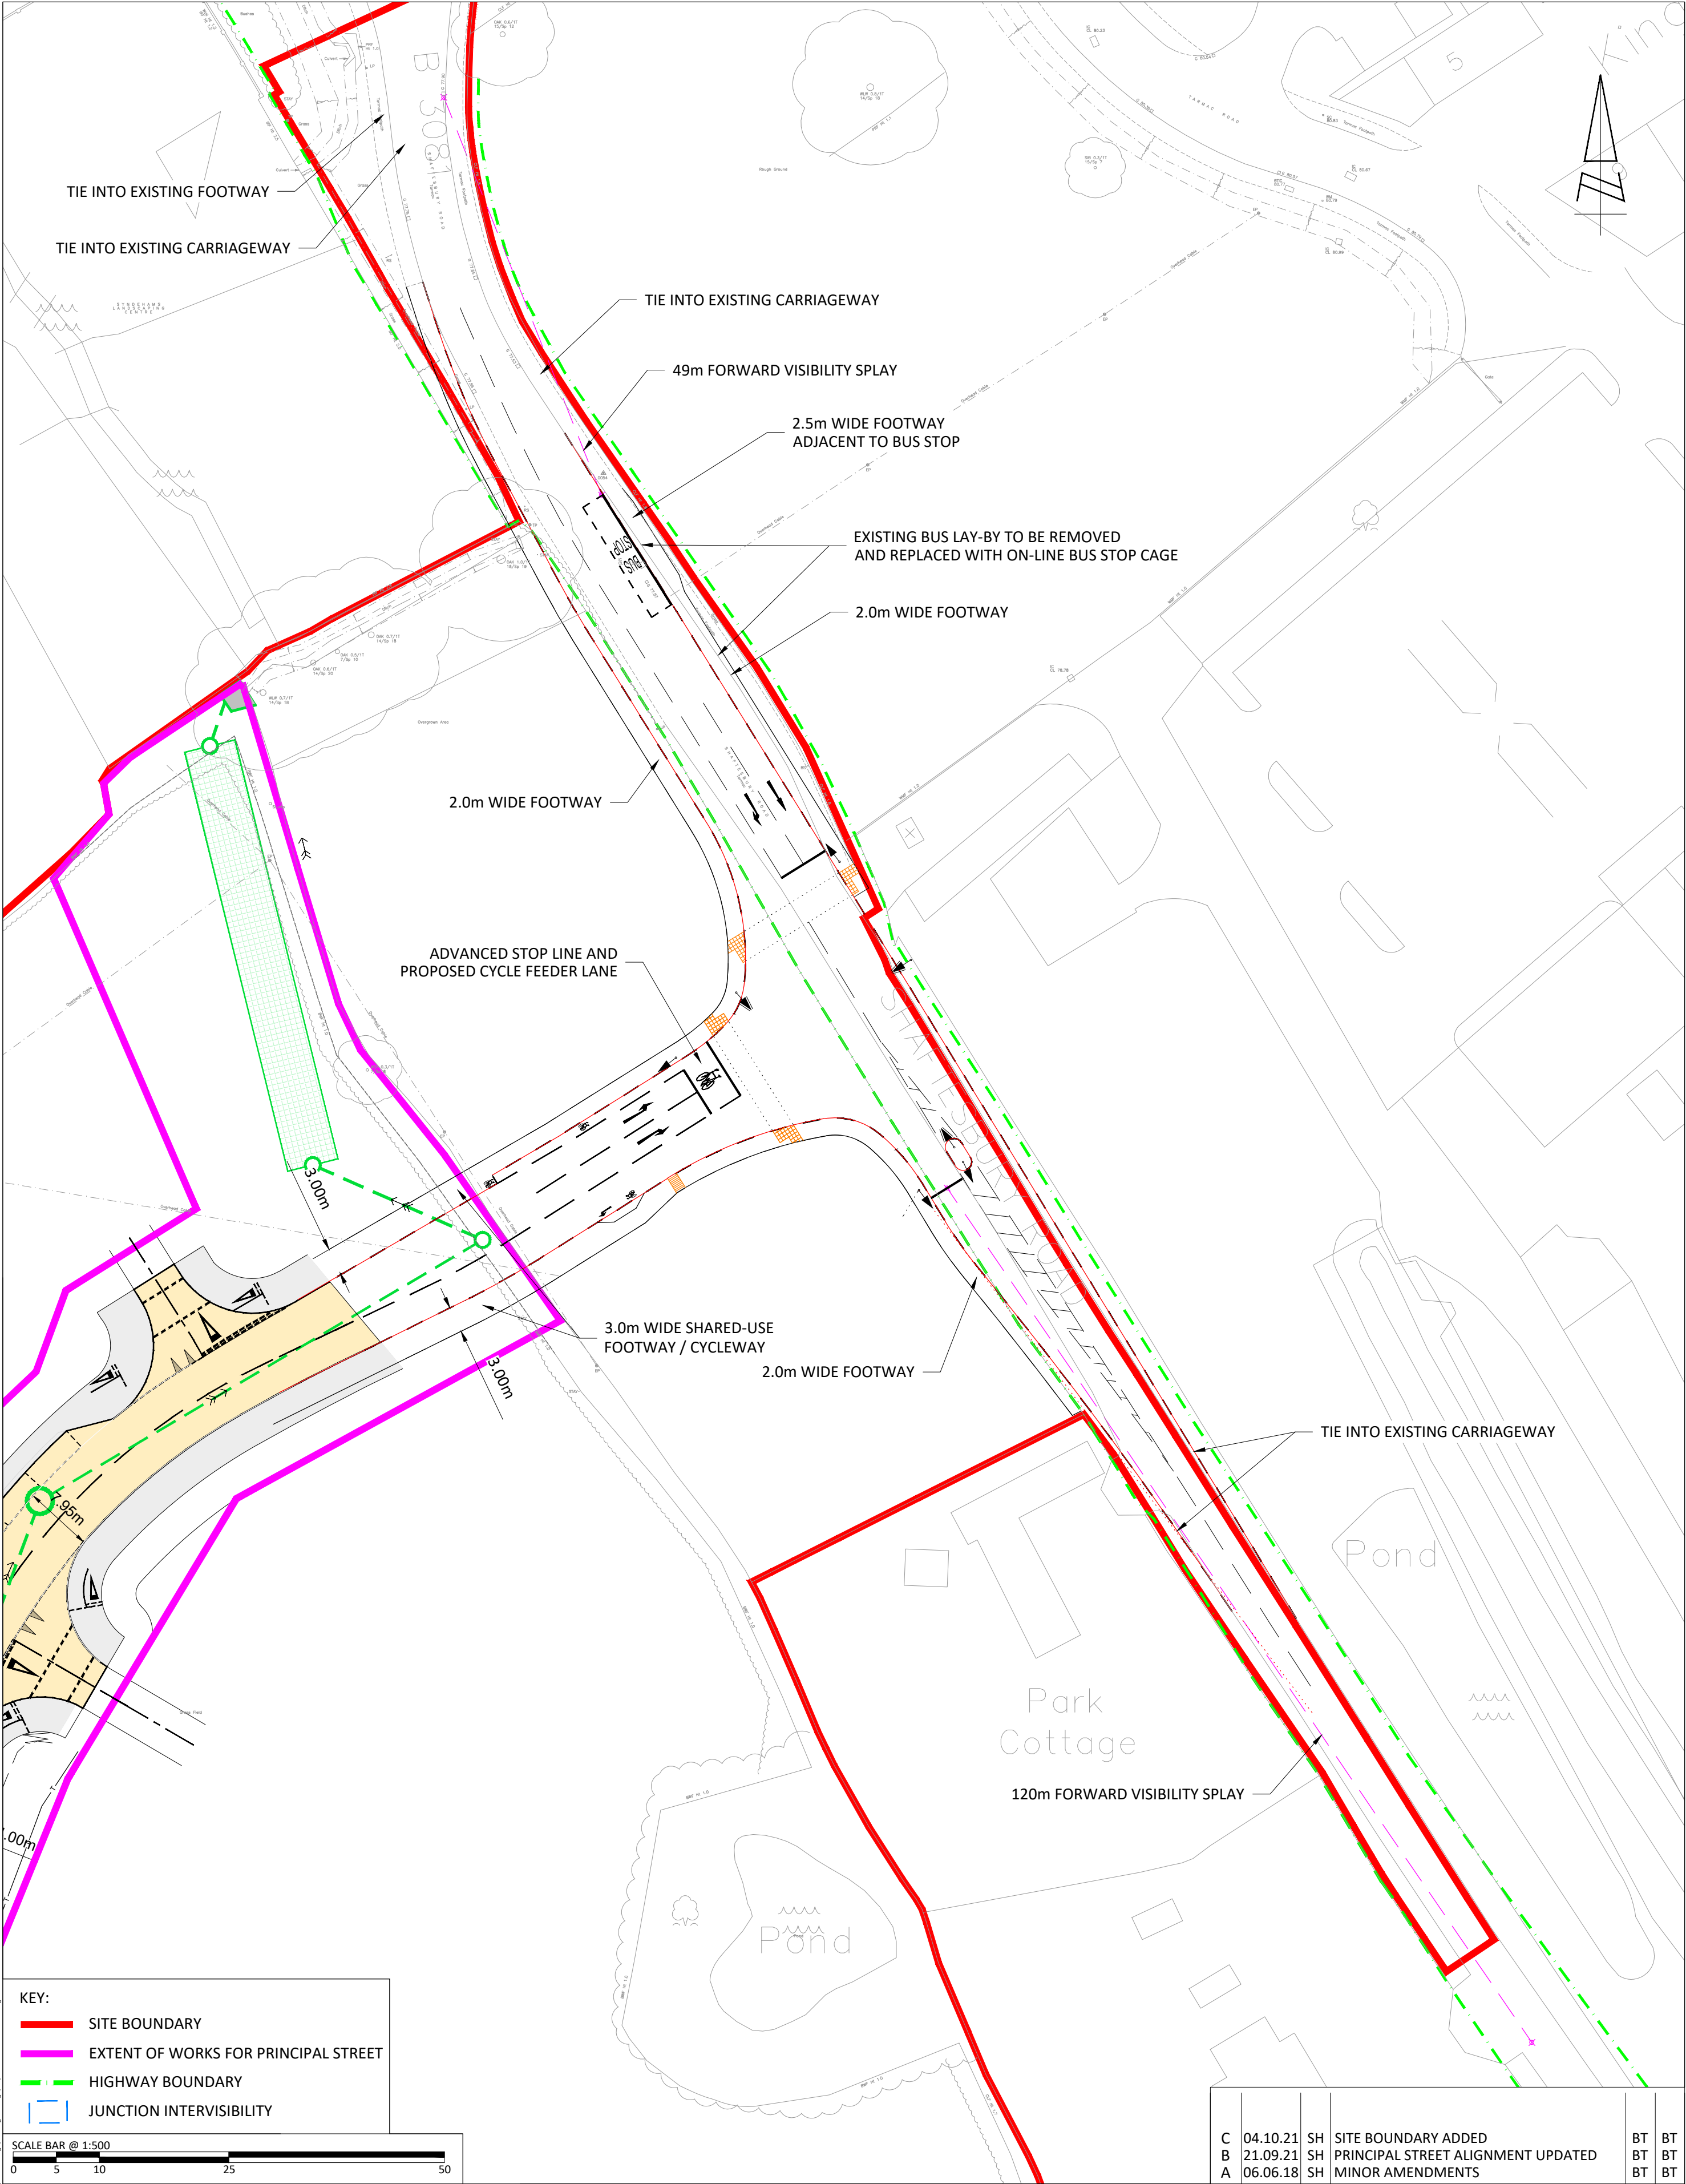

KEY:

- SITE BOUNDARY
- EXTENT OF WORKS FOR PRINCIPAL STREET
- - - HIGHWAY BOUNDARY
- - - JUNCTION INTERVISIBILITY

SCALE BAR @ 1:500

0 5 10 25 50

REPRODUCED FROM THE ORDNANCE SURVEY MAP WITH THE PERMISSION OF THE CONTROLLER OF HER MAJESTY'S STATIONERY OFFICE. LICENCE No. 100044286. © CROWN COPYRIGHT RESERVED.

DRAWING ISSUED FOR FEASIBILITY CONSIDERATION AND PLANNING PURPOSES ONLY. DRAWING NOT TO BE USED FOR CONSTRUCTION. I-TRANSPORT LLP ACCEPT NO RESPONSIBILITY FOR ERRORS MADE BY OTHERS IN SCALING FROM THIS DRAWING. MEASUREMENTS SHOULD BE TAKEN FROM FIGURED DIMENSIONS ONLY. CDM REQUIREMENTS CONSIDERED AT FEASIBILITY STAGE ONLY. FURTHER CONSIDERATION REQUIRED BY DETAILED DESIGN TEAM.

Grove House, Lutyens Close, Chineham
Basingstoke, Hampshire, RG24 8AG
Tel: 01256 338640
Fax: 01256 338644
www.i-transport.co.uk

CLIENT:	WELBECK STRATEGIC LAND LTD	
TITLE:	PROPOSED B3081 SHAFTESBURY ROAD/PRINCIPAL STREET SIGNALISED JUNCTION	
PROJECT:	LAND AT GILLINGHAM, DORSET - NEWHOUSE FARM AND HAM FARM	

C	04.10.21	SH	SITE BOUNDARY ADDED	BT	BT
B	21.09.21	SH	PRINCIPAL STREET ALIGNMENT UPDATED	BT	BT
A	06.06.18	SH	MINOR AMENDMENTS	BT	BT
REV	DATE	BY	DESCRIPTION	CHK	APD
STATUS:					
FOR PLANNING					
SCALE @ A2:		CHECKED:		APPROVED:	
1:500		BT		BT	
FILE REF:		DRAWN:		DATE:	
ITB13010		MGH		OCTOBER 2014	
DRAWING No:					
ITB13010-GA-007					
PROJECT No:				REV:	
ITB13010				C	