



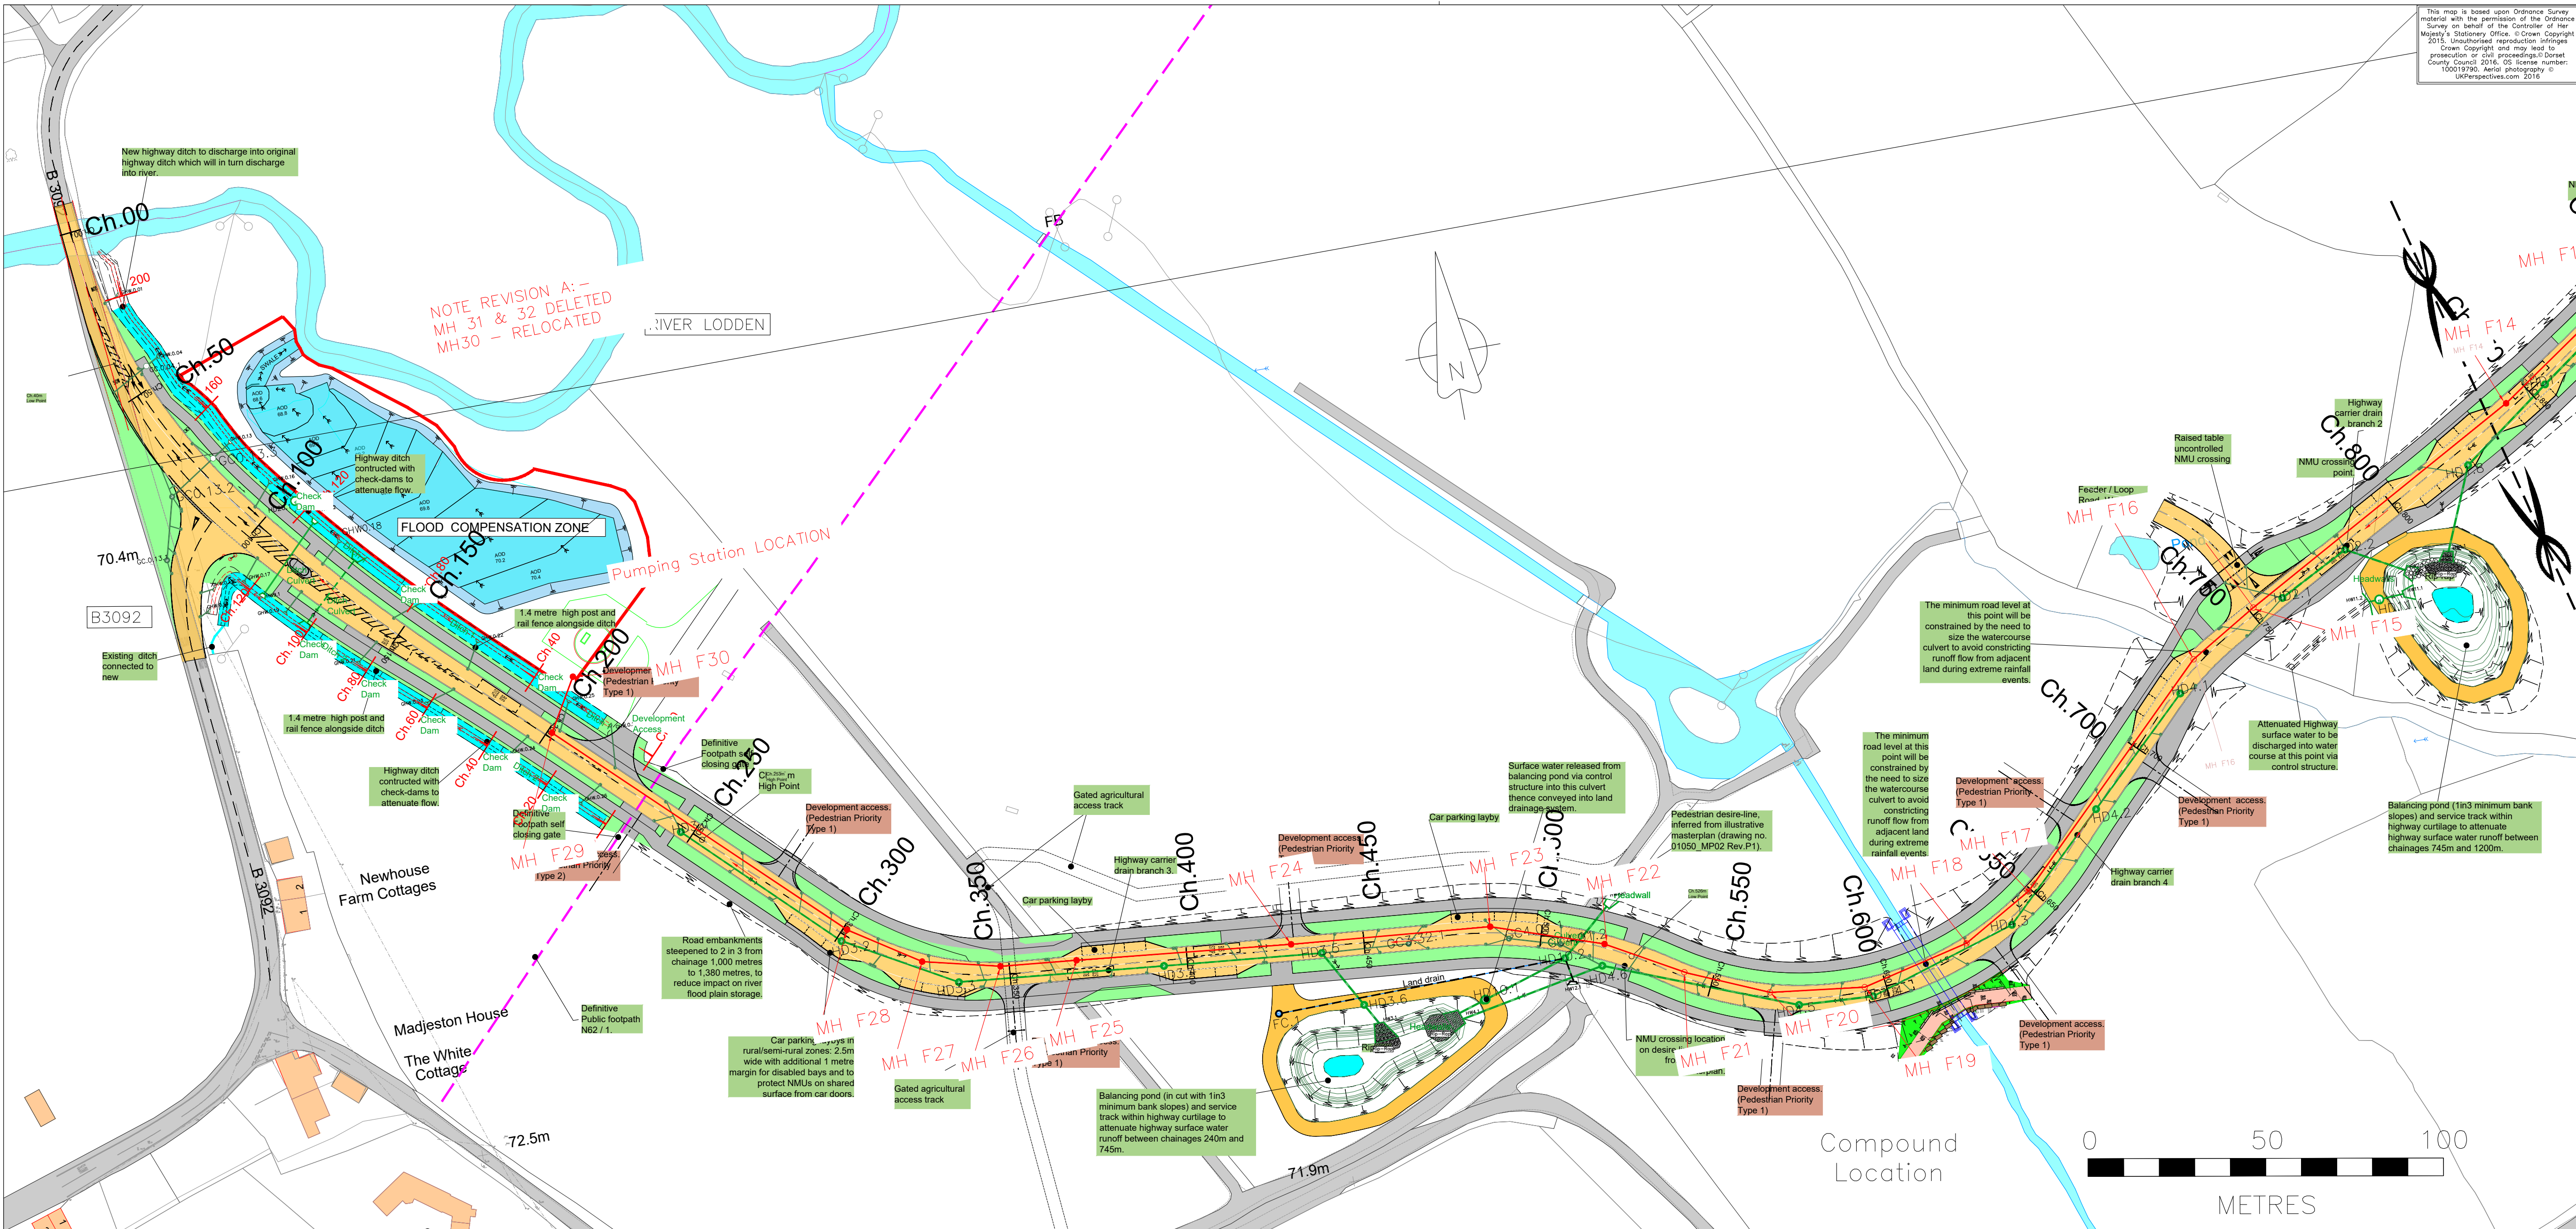

- ### Key
- Carriageway
 - Footway/cycleway shared surface
 - Verge reserved for highway visibility requirements.
 - Verge available for planting.
 - Highway ditch / balancing pond.
 - Road centre-line chainage.
 - Toe of embankment.
 - Nominal slope 1 in 5 unless otherwise stated on drawing.
 - Route of definitive public footpath.
 - Proposed Highway carrier drain.
 - Proposed Foul sewer.
 - Flow direction.

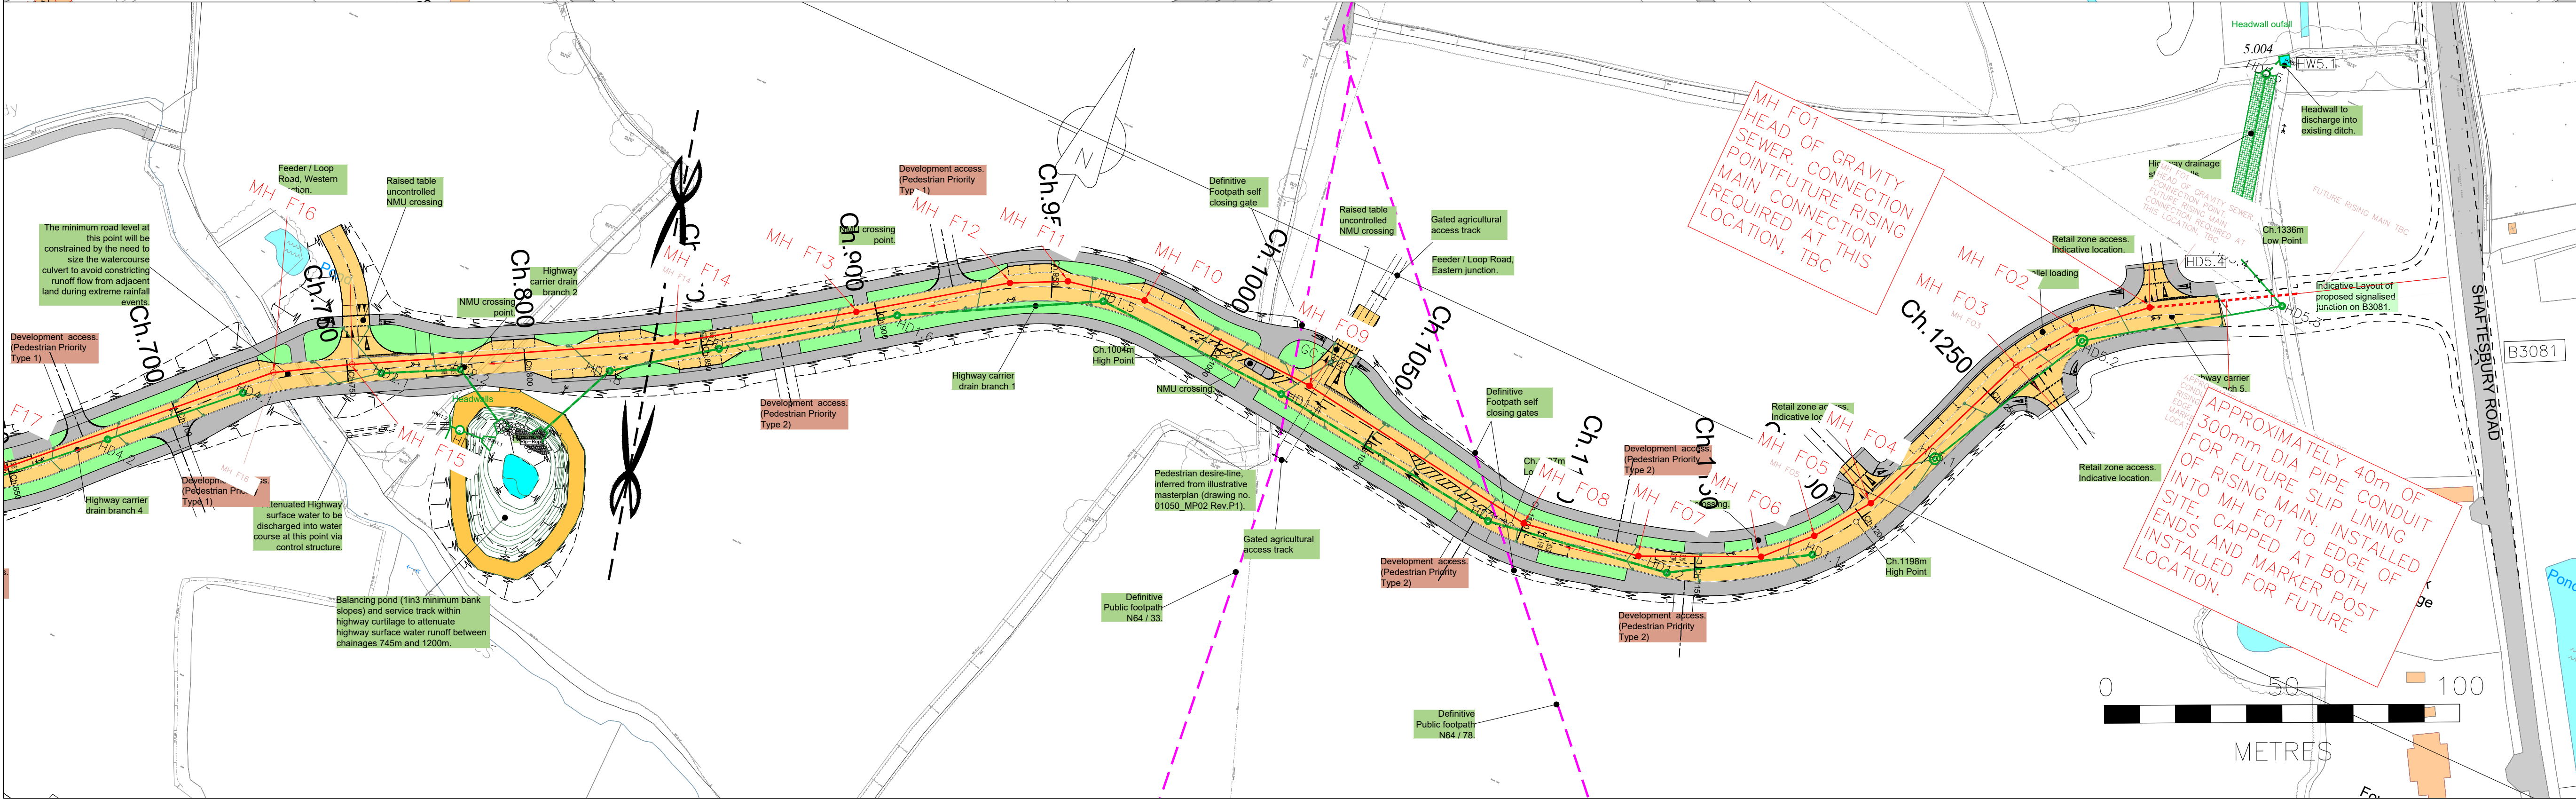

A Orig	22Sep21	updated	REL
Rev	Date	Issue / Remarks	PLH
1	31Mar20		Checked

DORSET HIGHWAYS
Matthew Piles
Economy Infrastructure and Growth

Project Title	GILLINGHAM PRINCIPAL STREET
Drawing Title	ENGINEERING GENERAL LAYOUT PLAN
Scale (A1 Size)	1:1000
Drawn By	SEP
Date	22 Sept 21
Drawing Number	HI1177/103/1/A
Drawing Status	DRAFT