


WEST COUNTRY LAND SURVEYS LIMITED Rydon House 20C High Street Topsham Exeter Devon Tel & Fax: (01392) 875 174 Website: www.westsurv.com	Job Title: Grange Farm - Cannington.	Notes: Visible features in the vicinity of the boundaries, as shown on this survey, may not represent the extent of legally conveyed ownership. Drainage pipe sizes (where shown) have been gauged from the surface for safety reasons and should be regarded as approximate only. All heights are in metres related to a O.S. Datum established via GPS at Station 1001. Contours are at 0.50m intervals. Drawn on AutoCAD.	Revision History: BOL Bollock BP Brick Pavers BT British Telecom Cover / Box CATV Cable Television Cover / Box CC Concrete CO Drain DC Drainage Channel DK Drop Kerb DP Drain Pipe EO Electricity Cover / Box EL Eave Level EP Electricity Pole	Legend: ER Earth Rod FD Flower Bed FW Foul Water (Man Hole) FBM Fence - Barbed Wire FCB Fence - Close Boarded FCL Fence - Chain Link FPR Fence - Post and Rail FPW Fence - Post and Wire FWM Fence - Wire Mesh Gp Gullpot Gr Gravel GV Gas Valve IC Inspection Cover IL Invert Level	Legend: LP Lamp Post MH Man Hole OHC Overhead Cables OT Oil Tank PS Paving Slabs RD Road RD Road Quail RL Ridge Level RP Road Point RS Road Sign RW Retaining Wall SB Sign Board SC Stop Cook SV Stop Valve SW Surface Water (Man Hole) TL Traffic Light Tp Telegraph Pole	Legend: UTL Unable To Lift (Man Hole) VIL Viller Level WM Water Meter
	Client: Greenslade Taylor Hunt.					
	Scale: 1:500 (A1 Sheet)					
	Drawn by: Alex Fudge					
	Survey Date: April 2016					
Job Number: 7760						

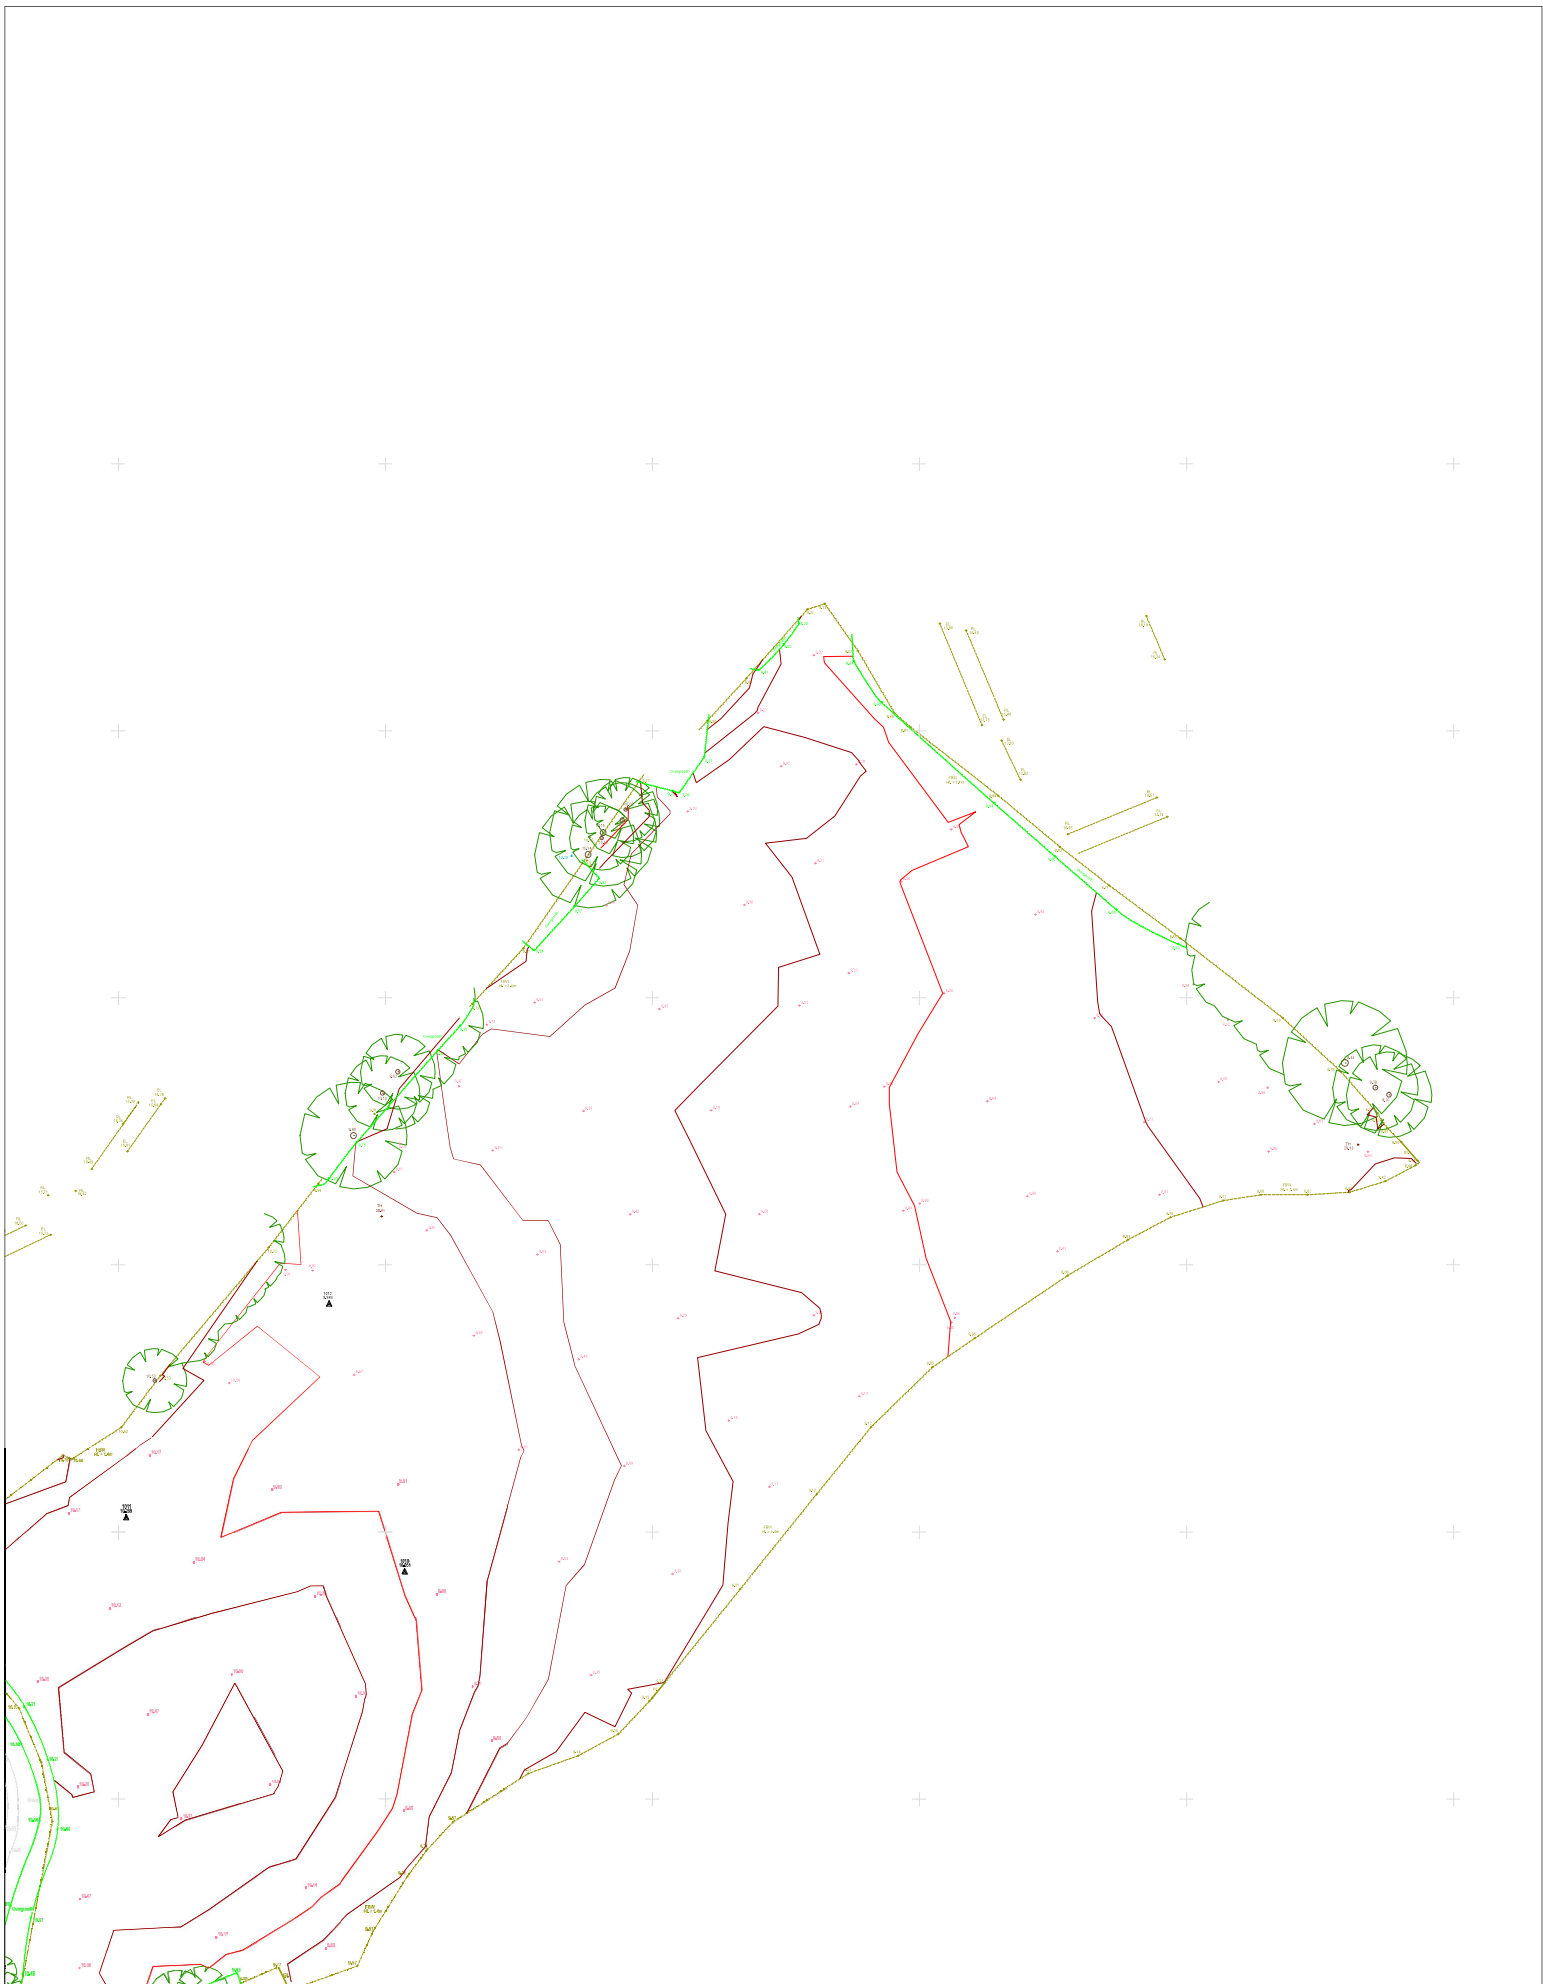

WEST COUNTRY LAND SURVEYS LIMITED
Rydon House
20C High Street
Topsham
Exeter
Devon
Tel & Fax: (01392) 875 174
Website: www.westsurv.com

Grange Farm - Cannington.
Greenslade Taylor Hunt.

Scale:	1:500 (A1 Sheet)
Drawn by:	AMF
Checked by:	
Survey Date:	April 2016
Job Number:	7760

Notes:
Visible features in the vicinity of the boundaries, as shown on this survey, may not represent the extent of legally conveyed ownership.
Drainage pipe sizes (where shown) have been gauged from the surface for safety reasons and should be regarded as approximate only.
All heights are in metres related to a O.S. Datum established via GPS at Station 1001.
Contours are at 0.5m intervals.
Drawn on AutoCAD.

Revision History:

BOL	Bollard	ER	Earth Rod	LP	Lamp Post	UTL	Unable To Lift (Man Hole)
Bp	Black Pavers	FW	Foul Water (Man Hole)	MH	Man Hole	VM	Valve Level
BT	British Telecom Cover /	FBW	Fence - Barbed Wire	OHC	Overhead Cables	WM	Water Meter
CATV	Cable Television Cover /	FCB	Fence - Close Boarded	OT	Oil Tank		
Box	Box	FCL	Fence - Chain Link	PS	Paving Slabs		
CO	Concrete	FJR	Fence - Iron Railings	RD	Road Driveway		
DC	Drainage Channel	FR	Fence - Post and Rail	RL	Ridge Level		
DK	Drop Kerb	FRW	Fence - Post and Wire	RP	Road Point		
DP	Drain Pipe	FWM	Fence - Wire Mesh	RS	Road Sign		
EO	Electricity Cover / Box	Gr	Gravel	RW	Retaining Wall		
EL	Elve Level	GL	Gate	SB	Sign Board		
EP	Electricity Pole	GV	Gas Valve	SC	Stop Cock		
		ID	Inspection Cover	SV	Stop Valve		
		IL	Invert Level	TL	Traffic Light		
				TP	Telegraph Pole		